




Right Side Elevation | B



Front Elevation | A

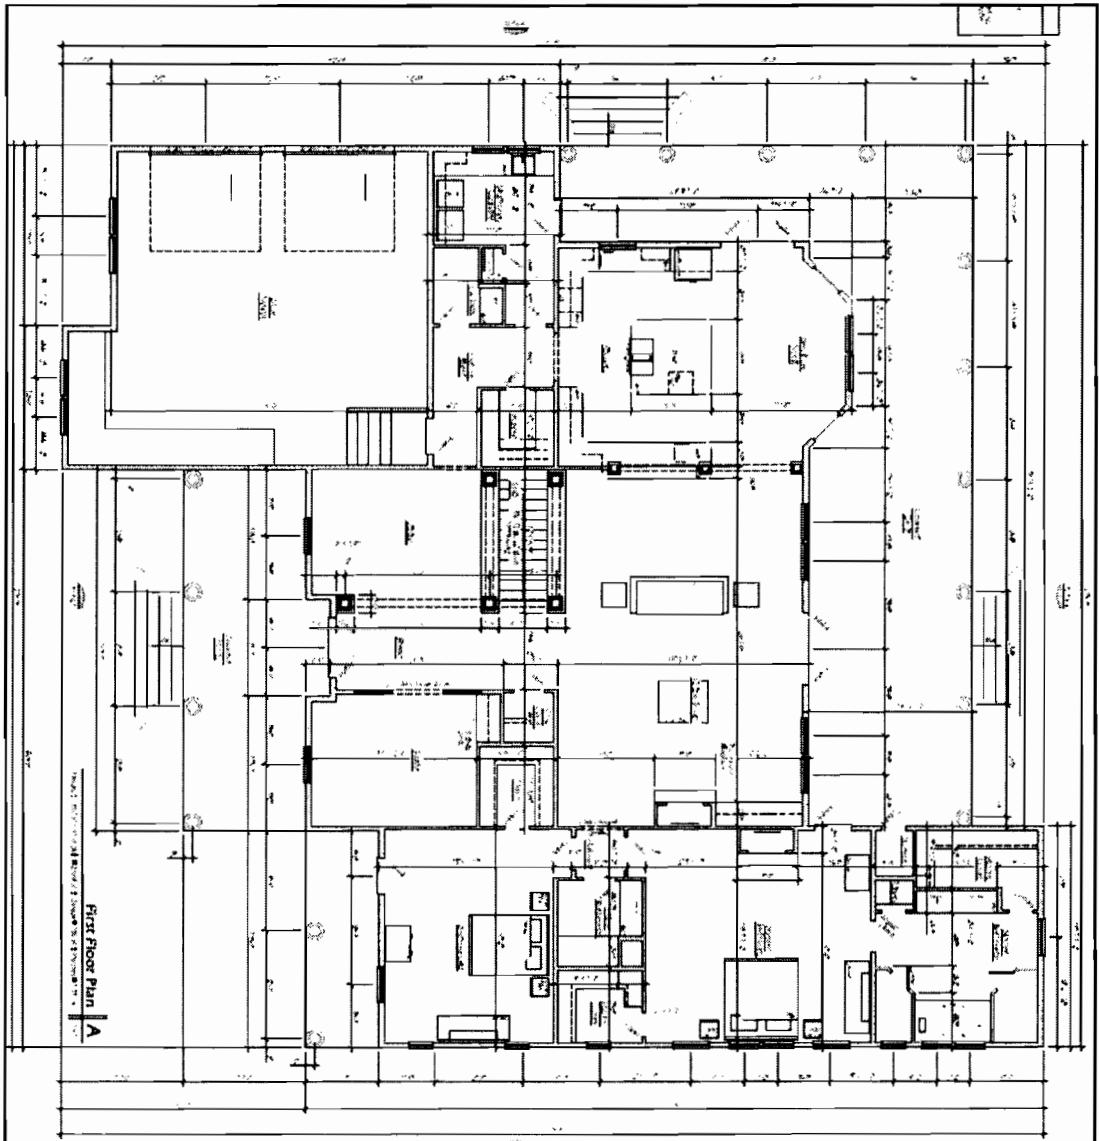


Not For Construction | Not For Construction | Not For Construction | Not For Construction


Over Next
 Sheet Number
A1.1

Room No.	Room Name	Area (sq. ft.)

Residence for The Reserve @ St. James Plantation
 10000 Highway 100, Suite 100
 Jacksonville, Florida 32256
 (904) 251-1111
 www.stjamesplantation.com

 

C. F. D.
 Architect
 10000 Highway 100, Suite 100
 Jacksonville, Florida 32256
 (904) 251-1111
 www.stjamesplantation.com

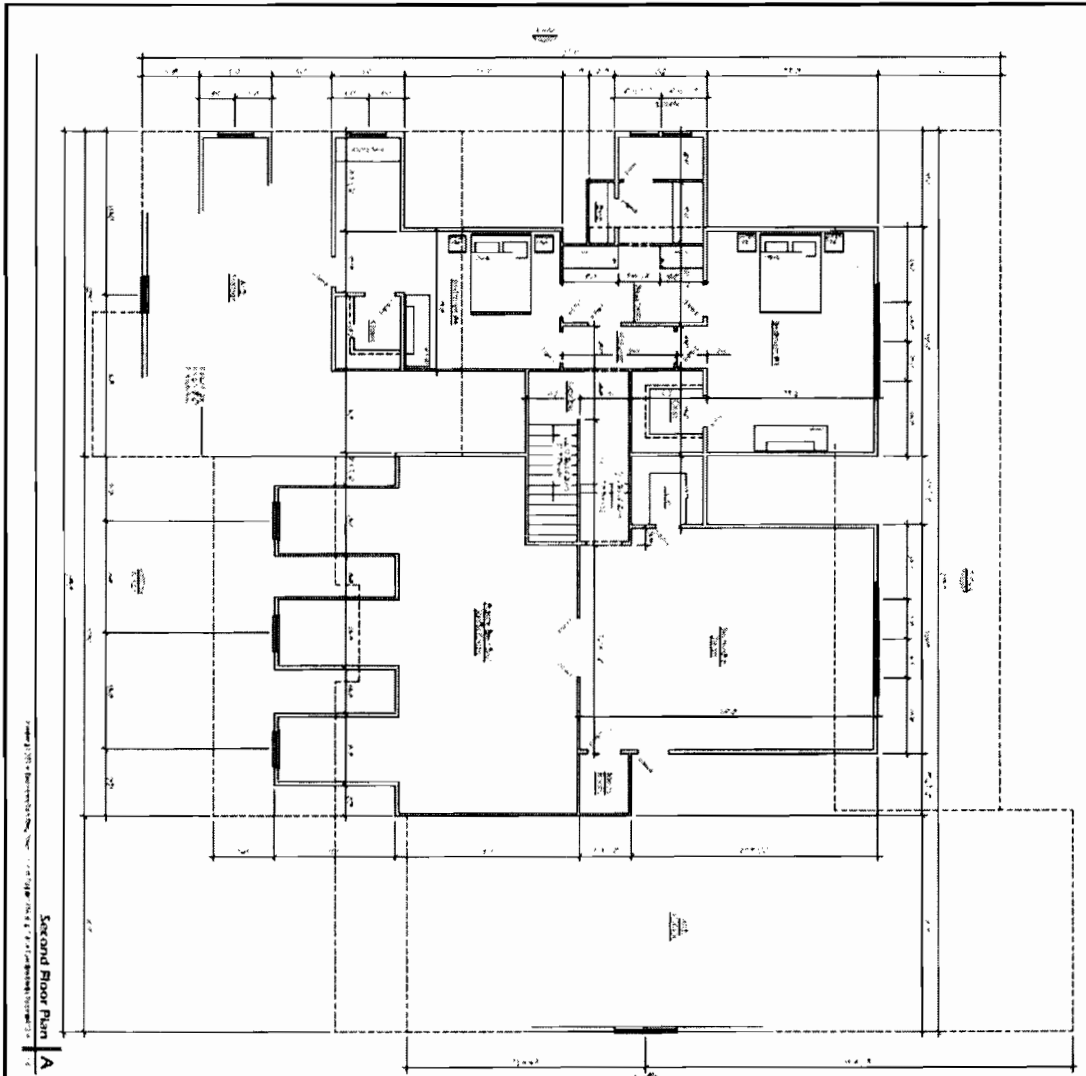

Not For Construction

Not For Construction

Not For Construction

Not For Construction

Sheet Name
Second Floor Plan
Sheet Number
A1.2

Job Number	Revisions
15101	
15102	
15103	
15104	
15105	

Residence for The Reserve @ St. James Plantation

Lot #12, Ridgecrest Drive
Plantation North, Florida
Alachua County



C. F. D.
Architect

Copyright © 2015 by C. F. D. All rights reserved. No part of this document may be reproduced without the written permission of the author.

15101 Ridgecrest Drive
Plantation, Florida 32059
Phone: 904.399.1111
Fax: 904.399.1112
www.cfd.com

Project No. 15101
Date: 10/15/15
Scale: As Shown