


EXHIBIT A (See Exhibit A-1 for Dock Easements)

DK 1043 PG 00150

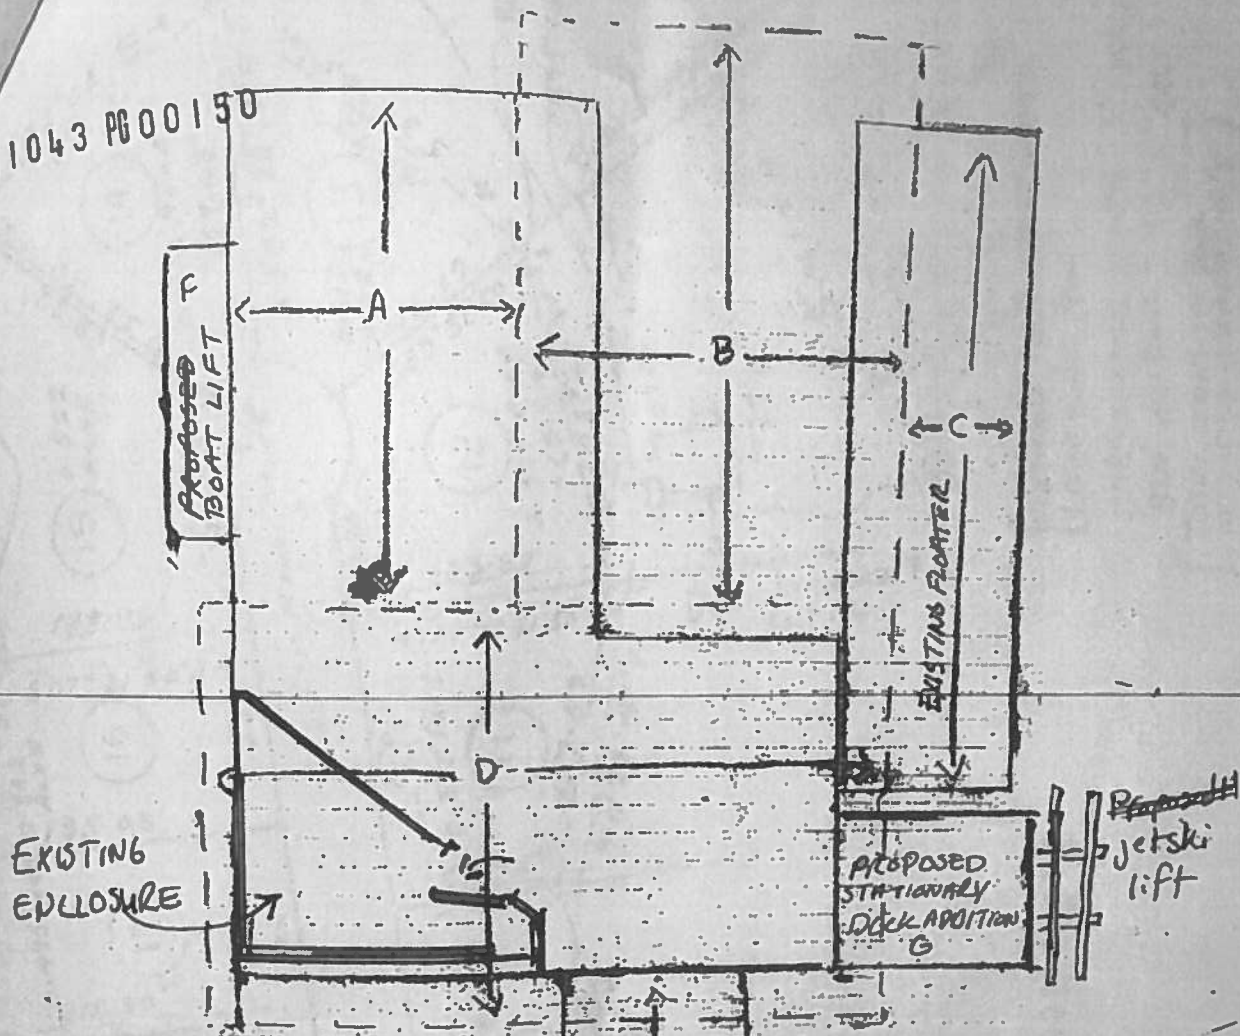


LWH/ADP
12/13/2013
(1.082)
See Attached
plan

	W	L	SQFT
A	9'2"	16'4"	149.722
B	13'8"	18'7"	251.67
C	4'7 1/2"	22'9"	104.062
D	23'9"	14'5"	342.21581
E	6'	18'6"	111.60

966.85 (including RAMP E)

Proposed F	5'	8'9"	43.75
Proposed G	4'	11'6"	46.00
Proposed H	4'9"	8'	38.00

1094.60 Total as Proposed (including RAMP E)

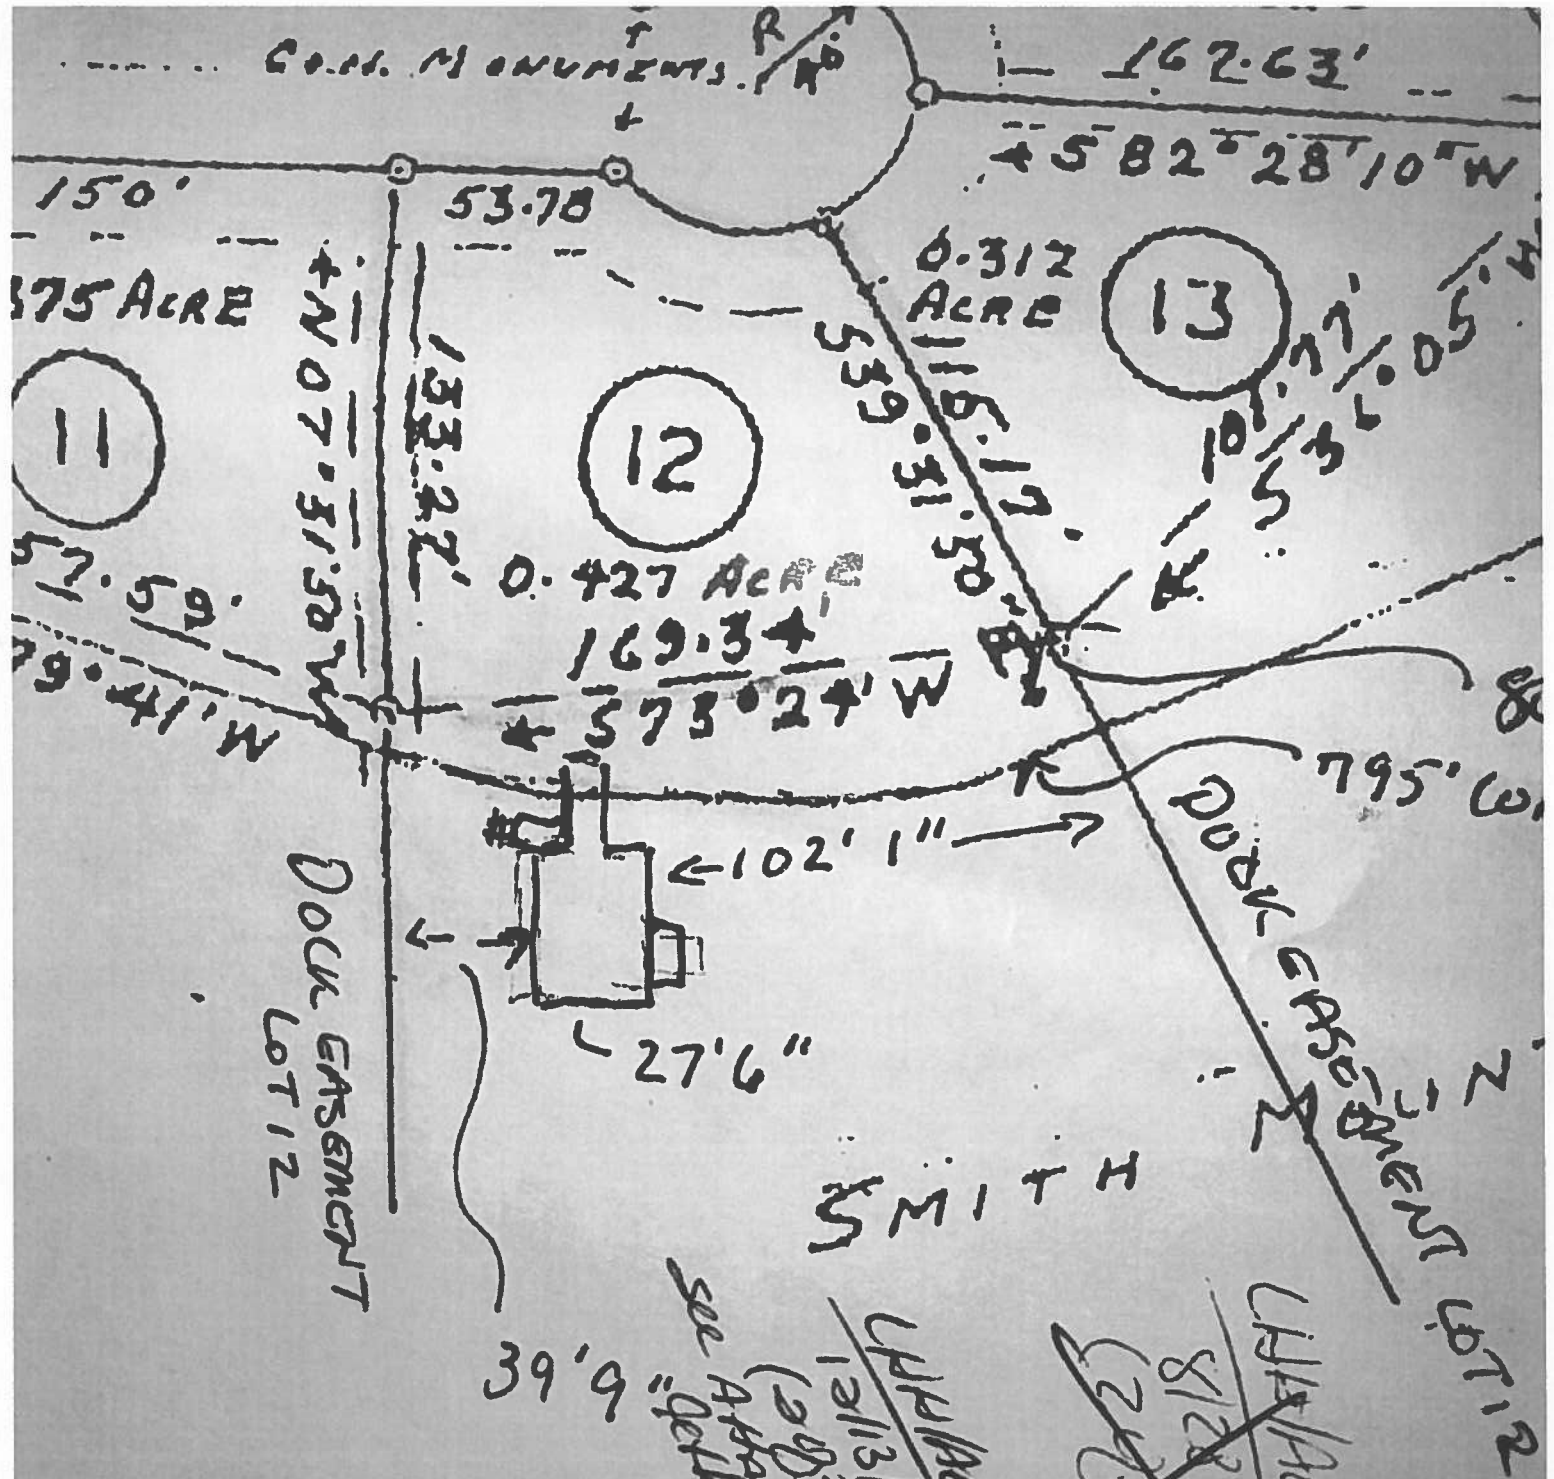

CHH/ALB
8/28/2012
CHH/ALB
12/13/2013
see Attached

DISTANCE FROM FRONT OF DOCK
(LAKE SIDE) TO:

795' CONTOUR - 44' 3" (est.)
800' CONTOUR - 52' 0" (est.)

[TOTAL LENGTH OF DOCK
INCLUDING WALKWAY 49' 3"]