

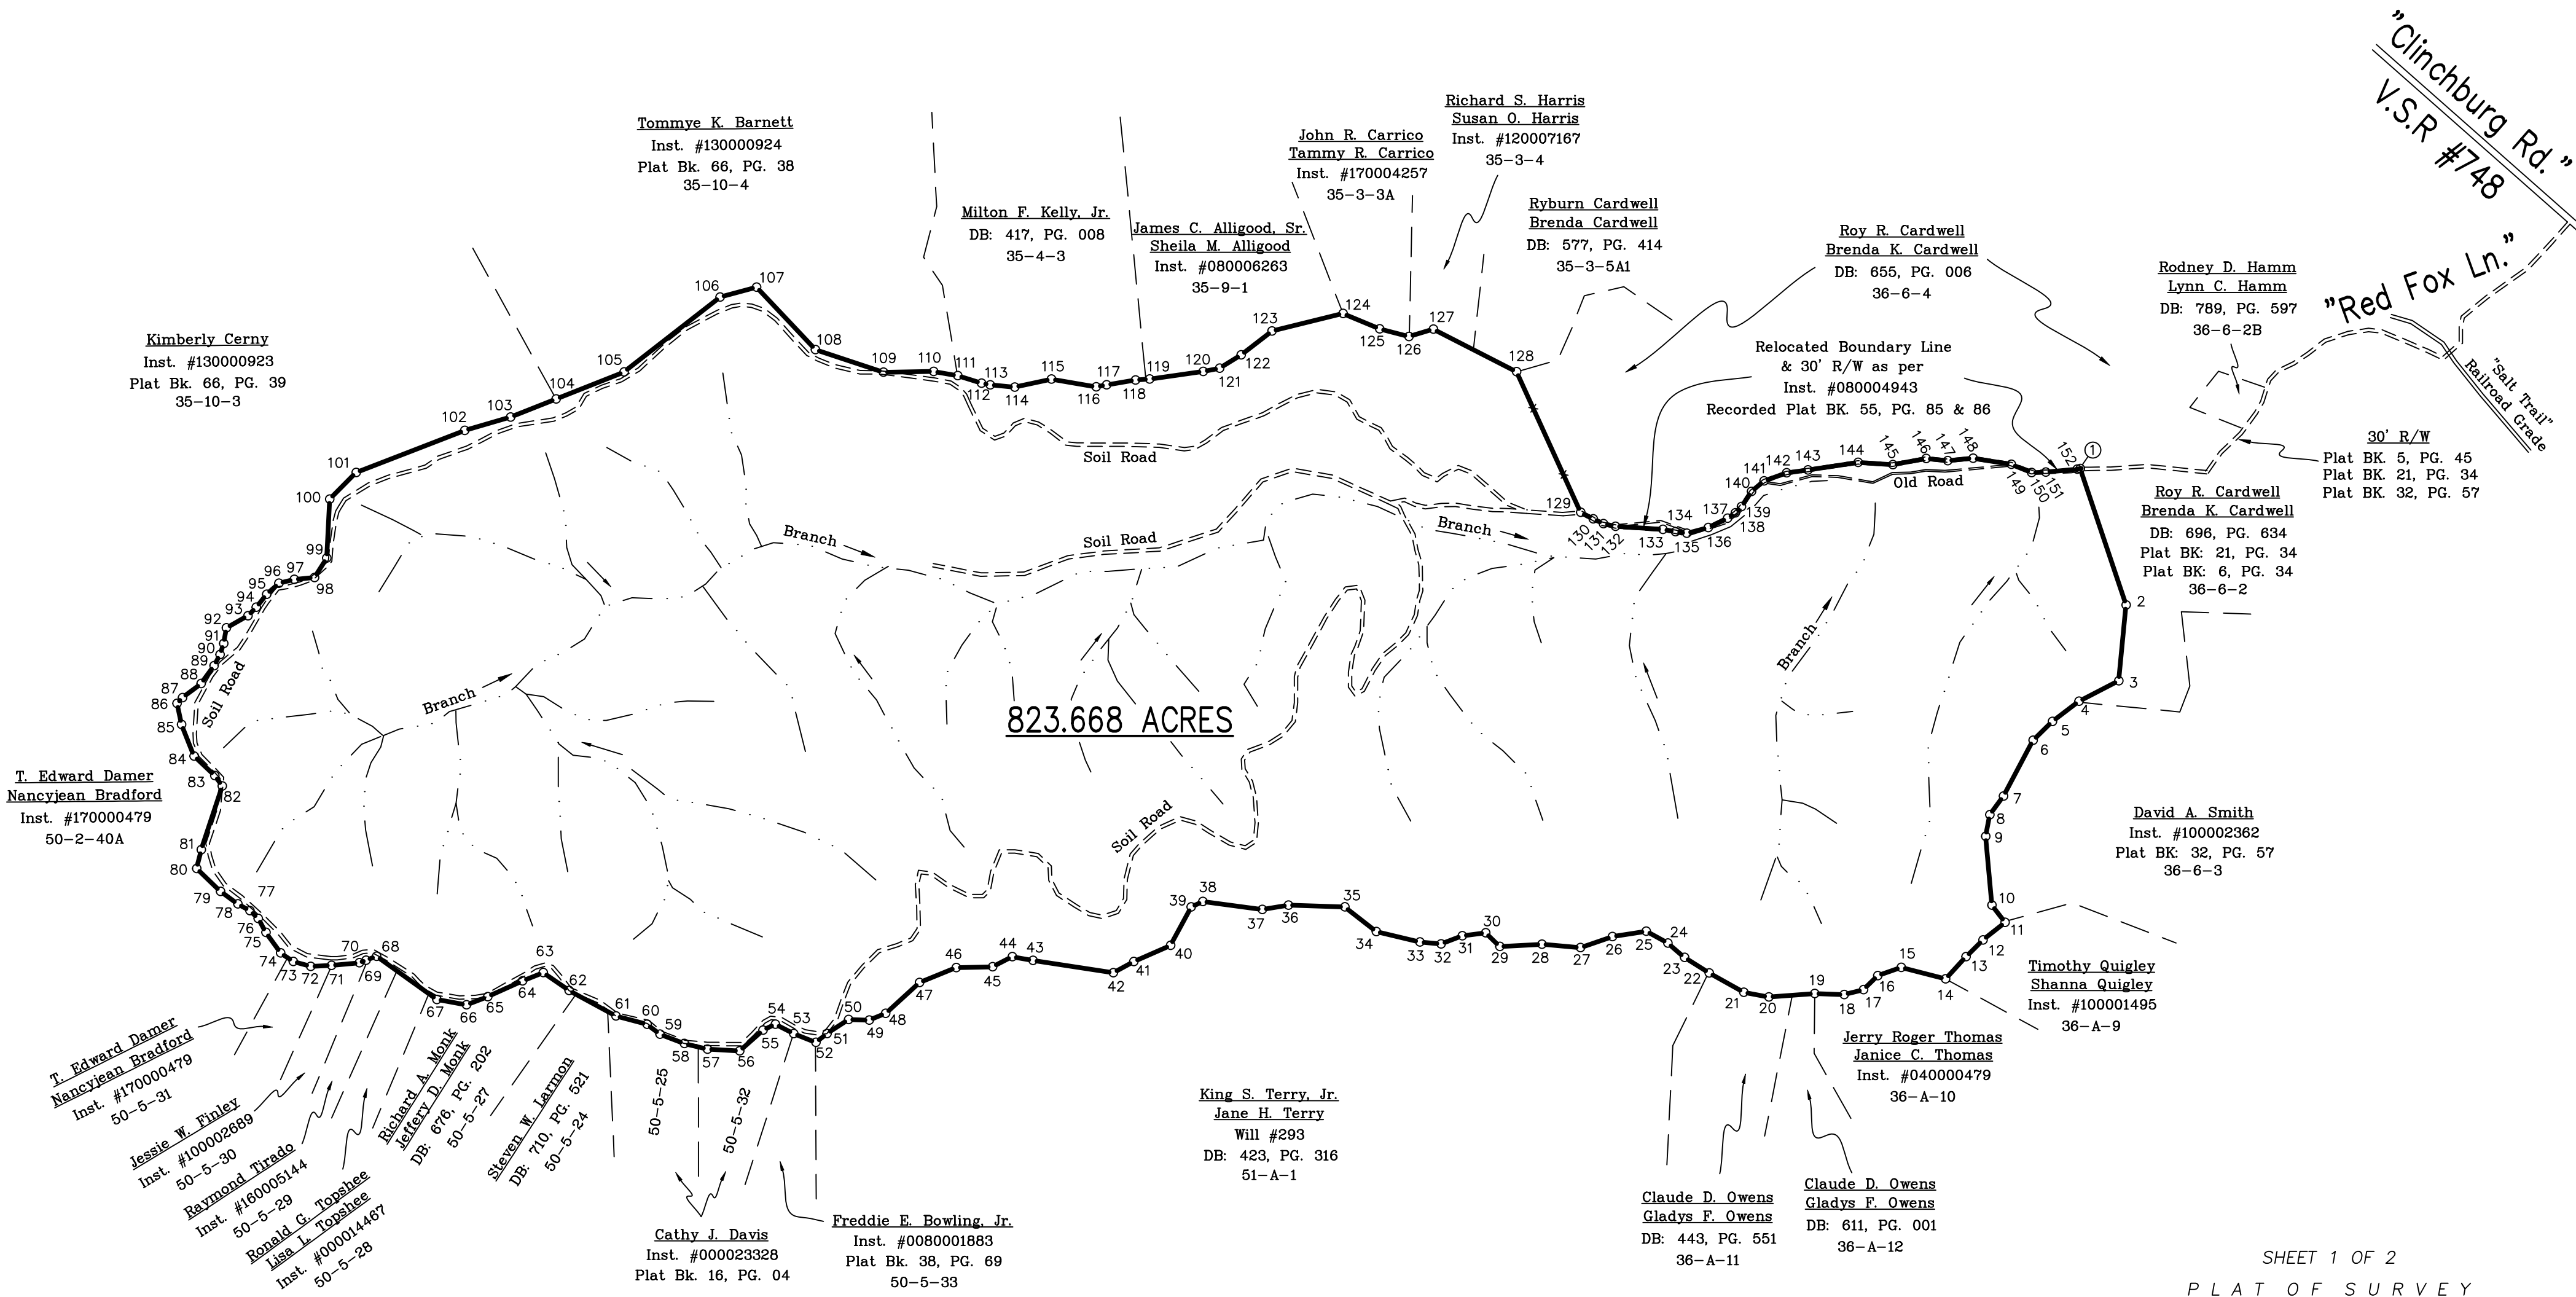


# Auction Tract 9

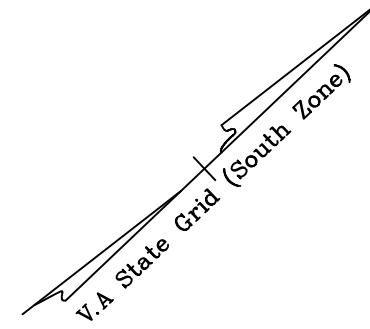

- NOTES:
1. This plat is the result of a current field survey.
  2. This plat was prepared without the benefit of a current title report and may not necessarily show all encumbrances thereon.
  3. Features such as springs, streams, buildings, roads, etc... unless otherwise dimensioned are approximate locations.

NOTE: This Survey is of an Existing Tract.  
No New Division Lines created.

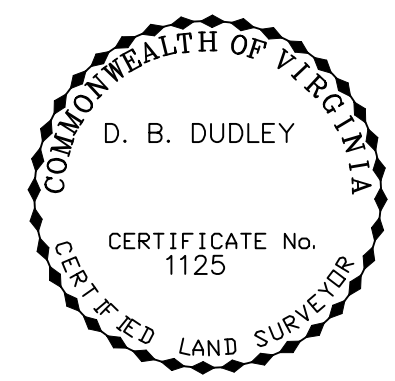

SHEET 1 OF 2  
PLAT OF SURVEY  
FOR:  
**Independence Lumber, Inc.**  
JEFFERSON MAGISTERIAL DISTRICT  
WASHINGTON COUNTY, VIRGINIA  
SCALE: 1"=700'      DATE: 05/10/2018  
TITLE REFERENCE: D.B. 936, PAGE 463  
INSTRUMENT NO. 080004943  
PLAT BK: 55, PG. 85 & 86  
TAX PARCEL : 35-5-5

