



PLAT  
 prepared for  
 Rex Y. Morehead  
 Morehead Brothers, LLC  
 Mechanicsburg Magisterial District  
 Bland County Virginia

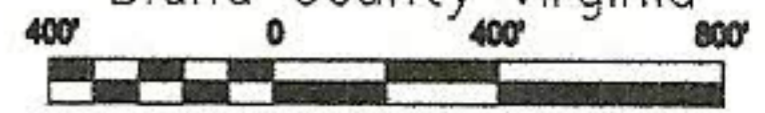

Scale : 1"=400' Date : 20 August 2016

Notes:

- 1.) This Plat is the result of an actual Survey.
- 2.) Owner of Record: Morehead Brothers, LLC.  
Owner of Record: Rex Morehead.
- 3.) Reference: D.B. 135, Pg. 330  
D.B. 96, Pg. 670 ; Inst. 020000089
- 4.) Tax Parcel 82-A-4, 5, & 6, 82-A-7B
- 5.) Adjoining property owners names and references were taken from Tax Maps and are not warranted.
- 6.) This Property is Subject to All Rights, Right Of Ways And Easements Which May or May Not be on Record. No Title Report Furnished.
- 7.) Surveyed by: Keith Niday, Land Surveyor  
P.O. Box 128 Bland, Va. Phone : 276-688-4532

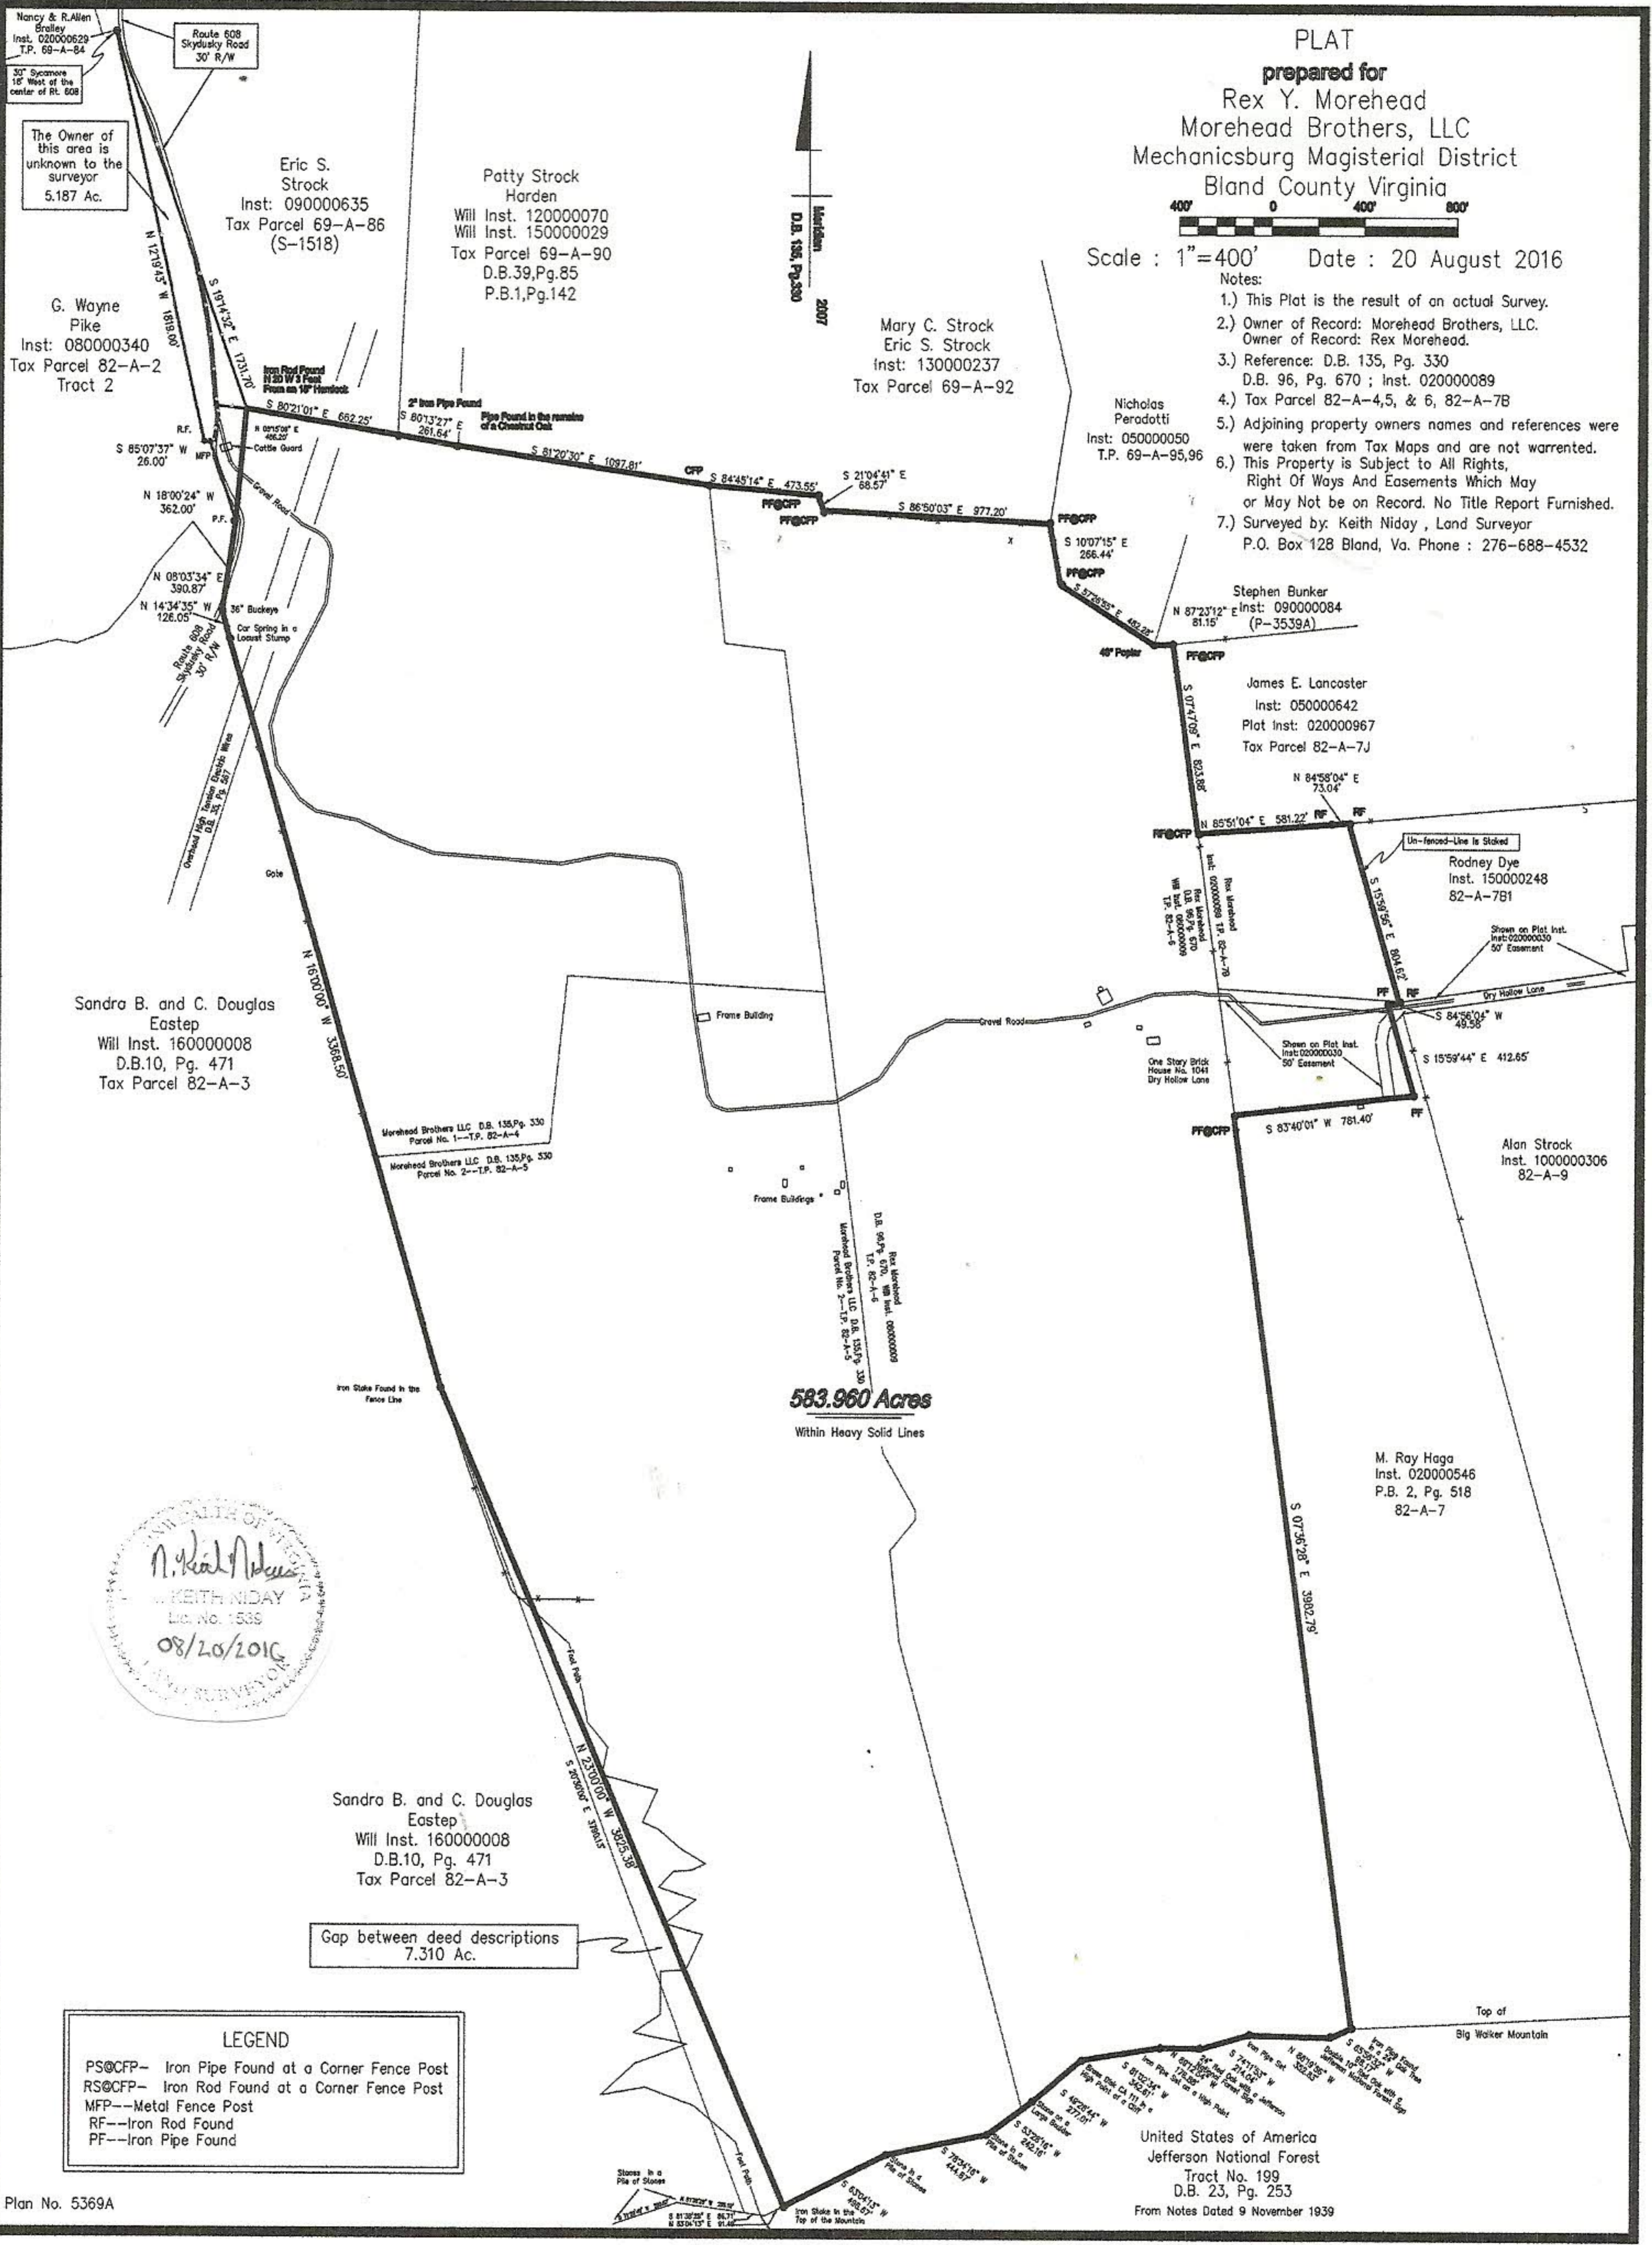

**583.960 Acres**  
 Within Heavy Solid Lines



**LEGEND**

|         |  |
|---------|--|
| PS@CFP- | Iron Pipe Found at a Corner Fence Post |
| RS@CFP- | Iron Rod Found at a Corner Fence Post  |
| MFP-    | Metal Fence Post                       |
| RF-     | Iron Rod Found                         |
| PF-     | Iron Pipe Found                        |