


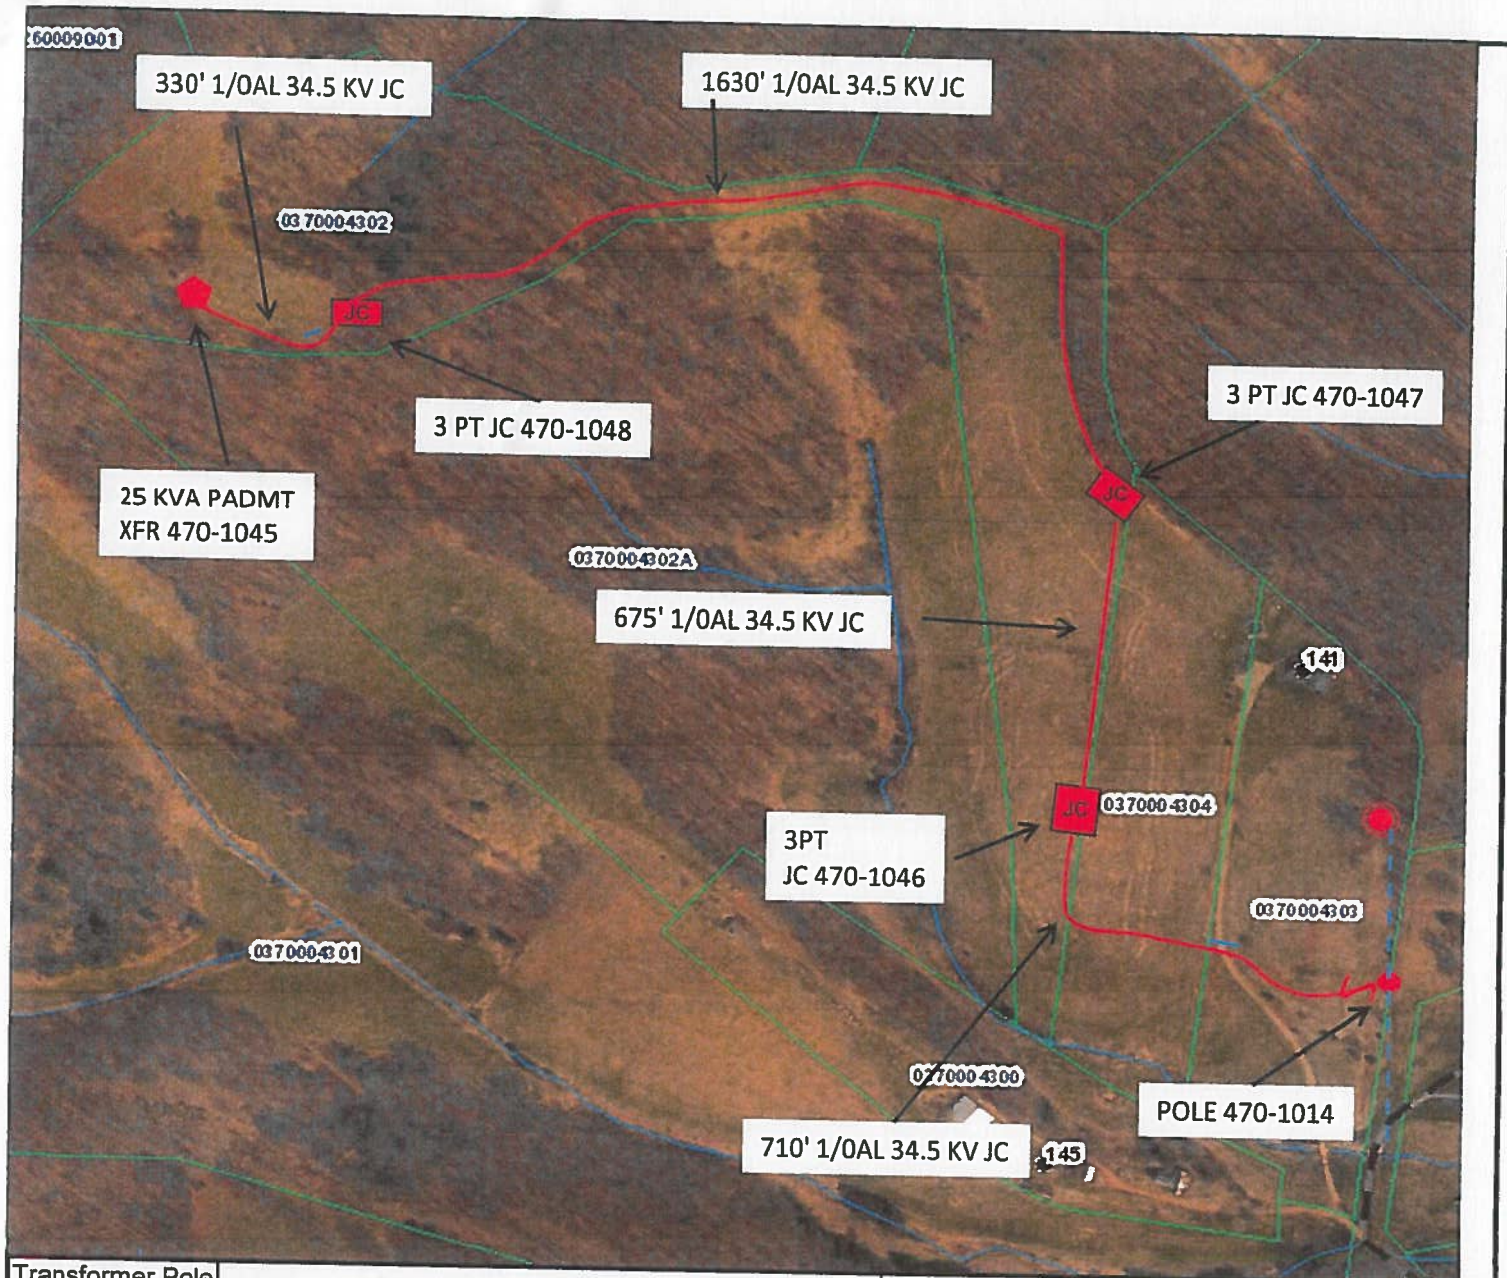

Transformer Pole		Service Pole	
OH W/O #		Ms Utility#	3705A 7955C
UG W/O #		Latitude (Y)	37.096519
Map Quad/Sec	37800470	County/City	Franklin
Sta/Cir Name:	BLAINE / WIRTZ	Longitude (X)	-79.924702
Sta/Cir Code:	7145/02	Customer:	TREVOR NORFORD
Voltage:	7.2 KV	Phone:	
Phase:	B	DIRECTIONS:	
STS OWR #	65973359	220N T/R TAYLORS RD T/L FLORA LEFFUE LN	
OH RWR	69097592		
UG RWR	69097604		
911 Location:	FLORA LEFFUE LN		
City	BOONES MILL		
Customer Ready Date:		Date Checked:	6/22/17
Field Technician / Servicer Assigned:	WILLIAM PIERCE		
Phone #	(540) 272-8639		
Office Technician:	WILLIAM PIERCE		
Right of Way Job Number			
By Truck?	Yes-Dry or Frozen		