

N/F
APPALACHIAN POWER CO. & FRANKLIN REAL ESTATE
TAX #075-001-0000-0038
D.B. 414, PG. 733

N/F
BOY SCOUTS OF AMERICA
TAX #075-001-0000-0021
D.B. 2004, PG. 2727

N/F
LUCY W. WRIGHT
TAX #075-001-0000-0016
D.B. 420, PG. 272

N/F
JOE P. GLIS
TAX #075-001-0000-0024
D.B. 284, PG. 581


N/F
WILLIS WHITE
TAX #075-001-0000-0025
D.B. 2003, PG. 2629

N/F
FRANCES H. CLAYTOR
TAX #075-001-0000-0026
D.B. 392, PG. 393

N/F
DANA O. RATCLIFF
TAX #075-001-0000-0027
D.B. 2006, PG. 1223

N/F
BERNARD C. WAMPLER
TAX #075-001-0000-0022
D.B. 622, PG. 804

N/F
FRANCES H. CLAYTOR
TAX #075-001-0000-0020
D.B. 167, PG. 288

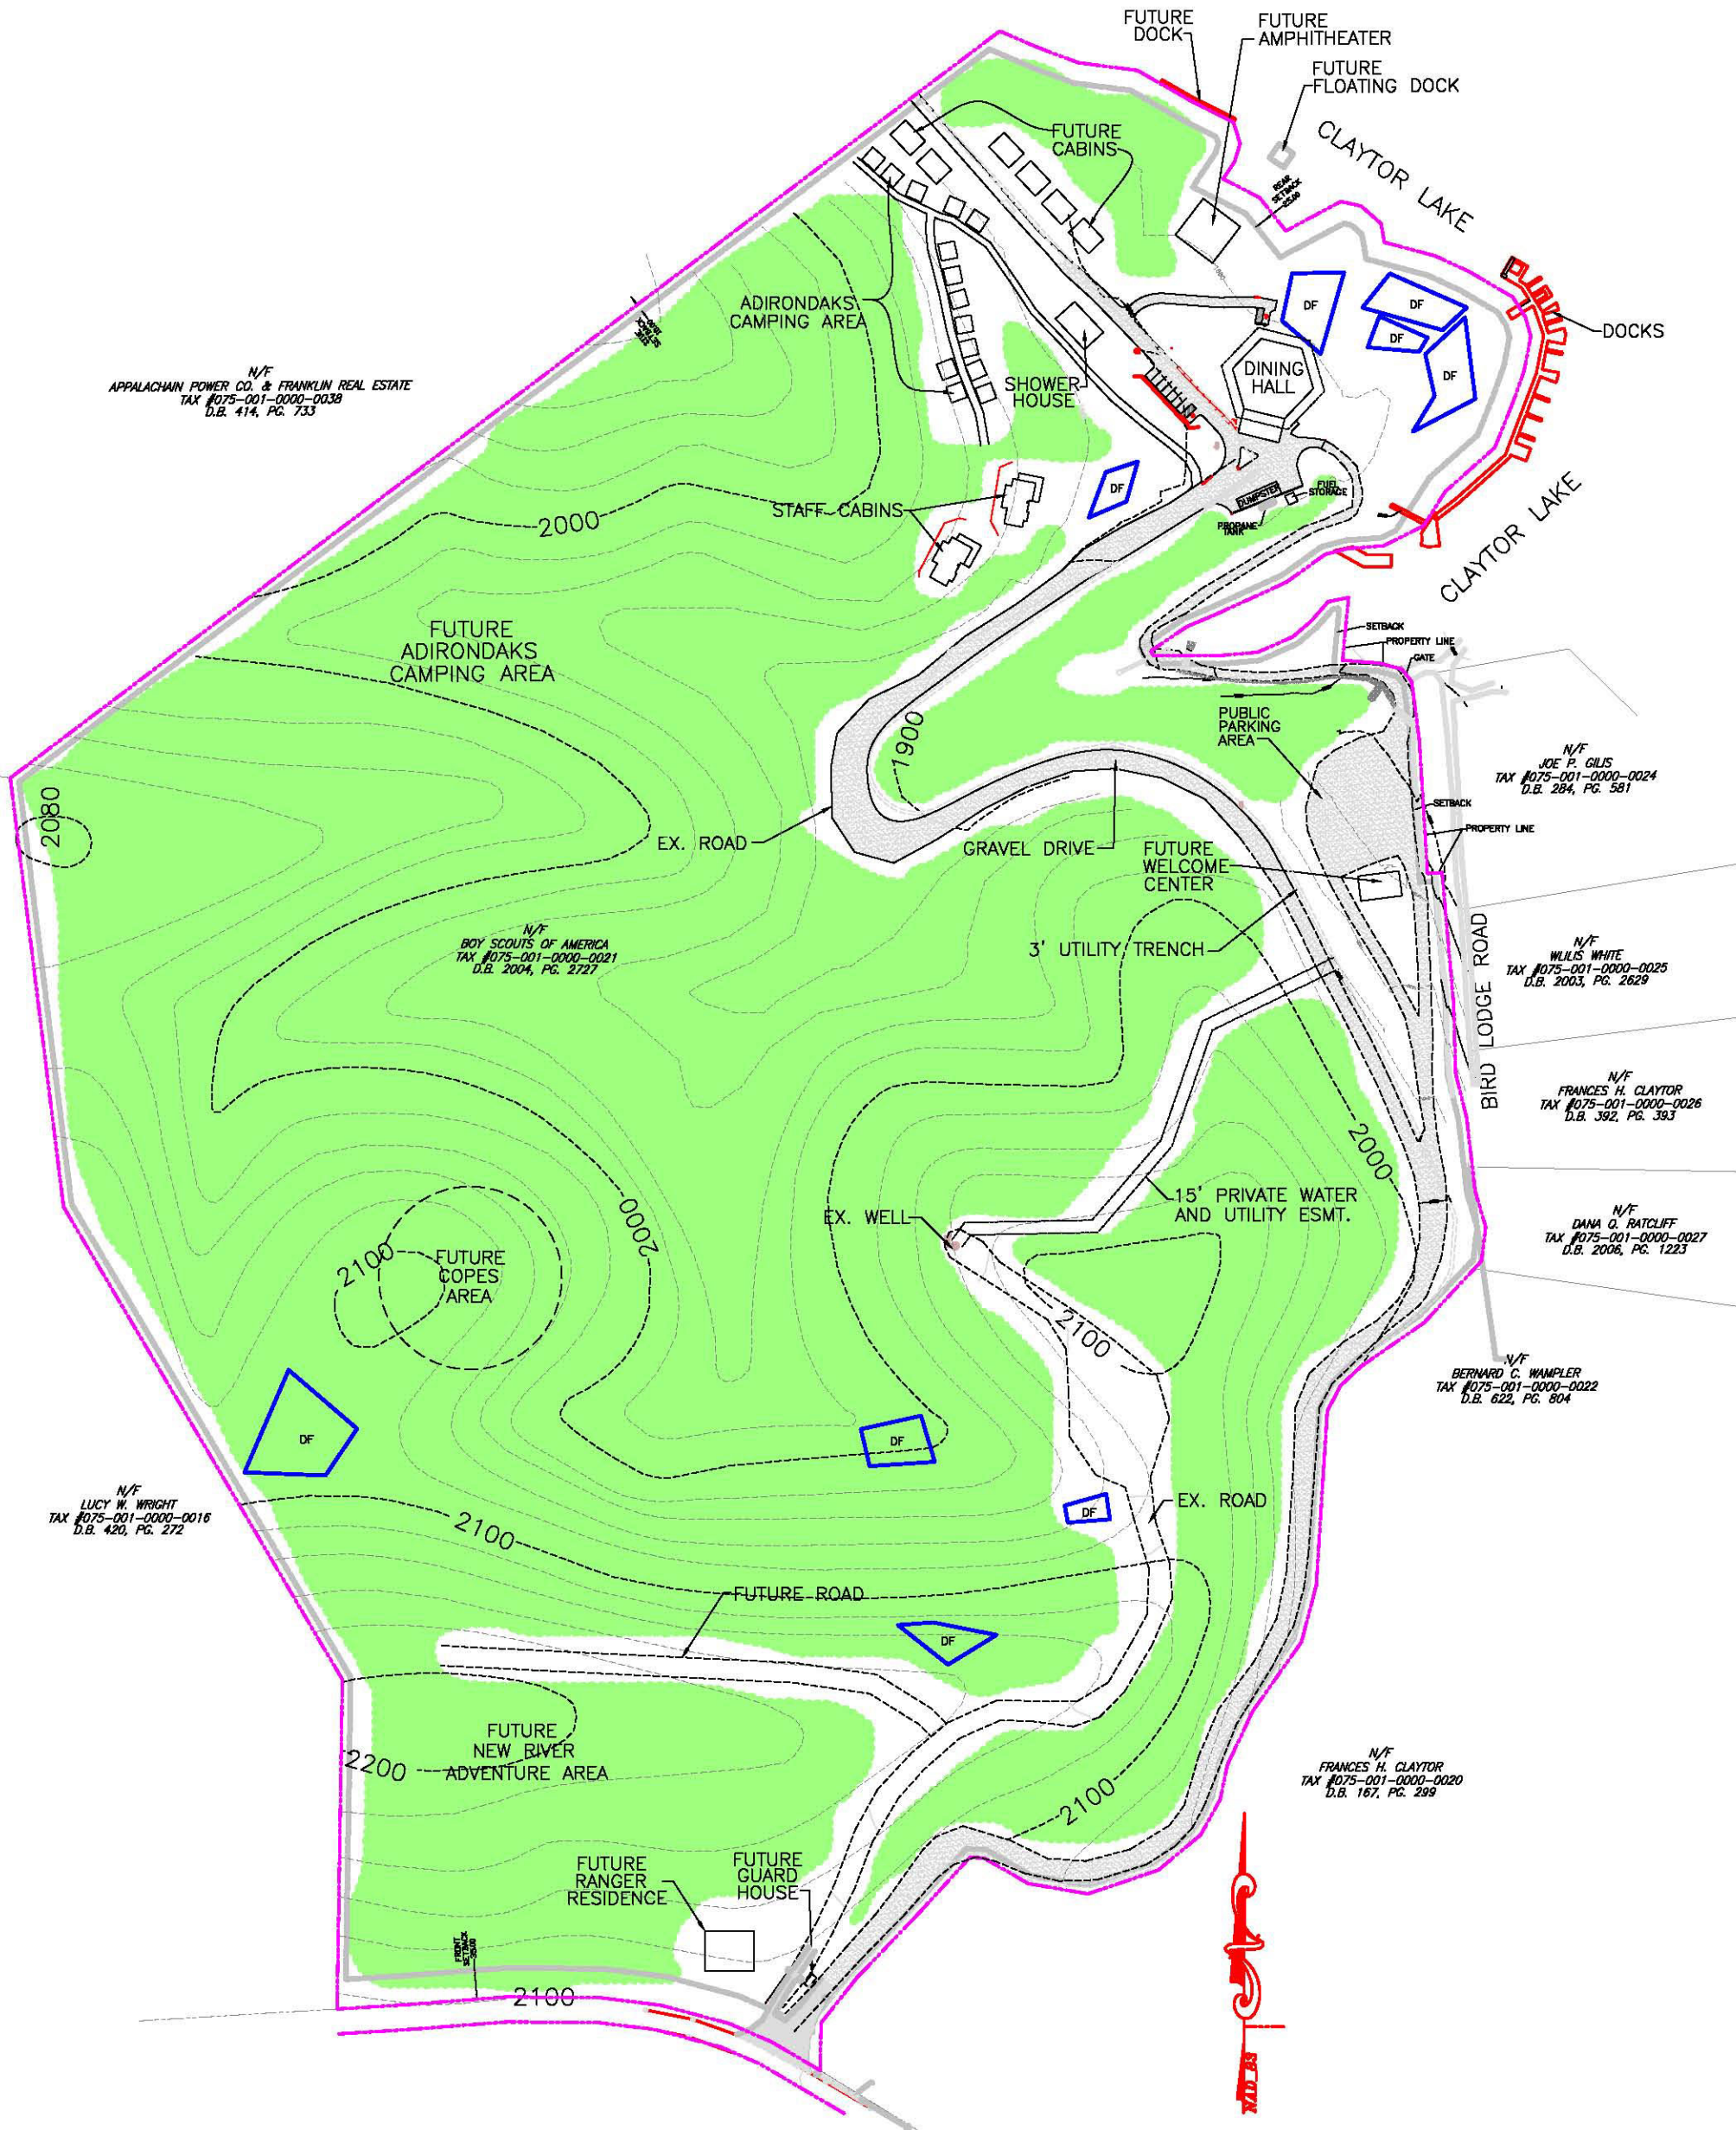

SITE DEVELOPMENT PLAN

CLAYTOR LAKE AQUATICS BASE

BLUE RIDGE MOUNTAINS COUNCIL
ROANOKE, VA

SCALE: 1"=200'