


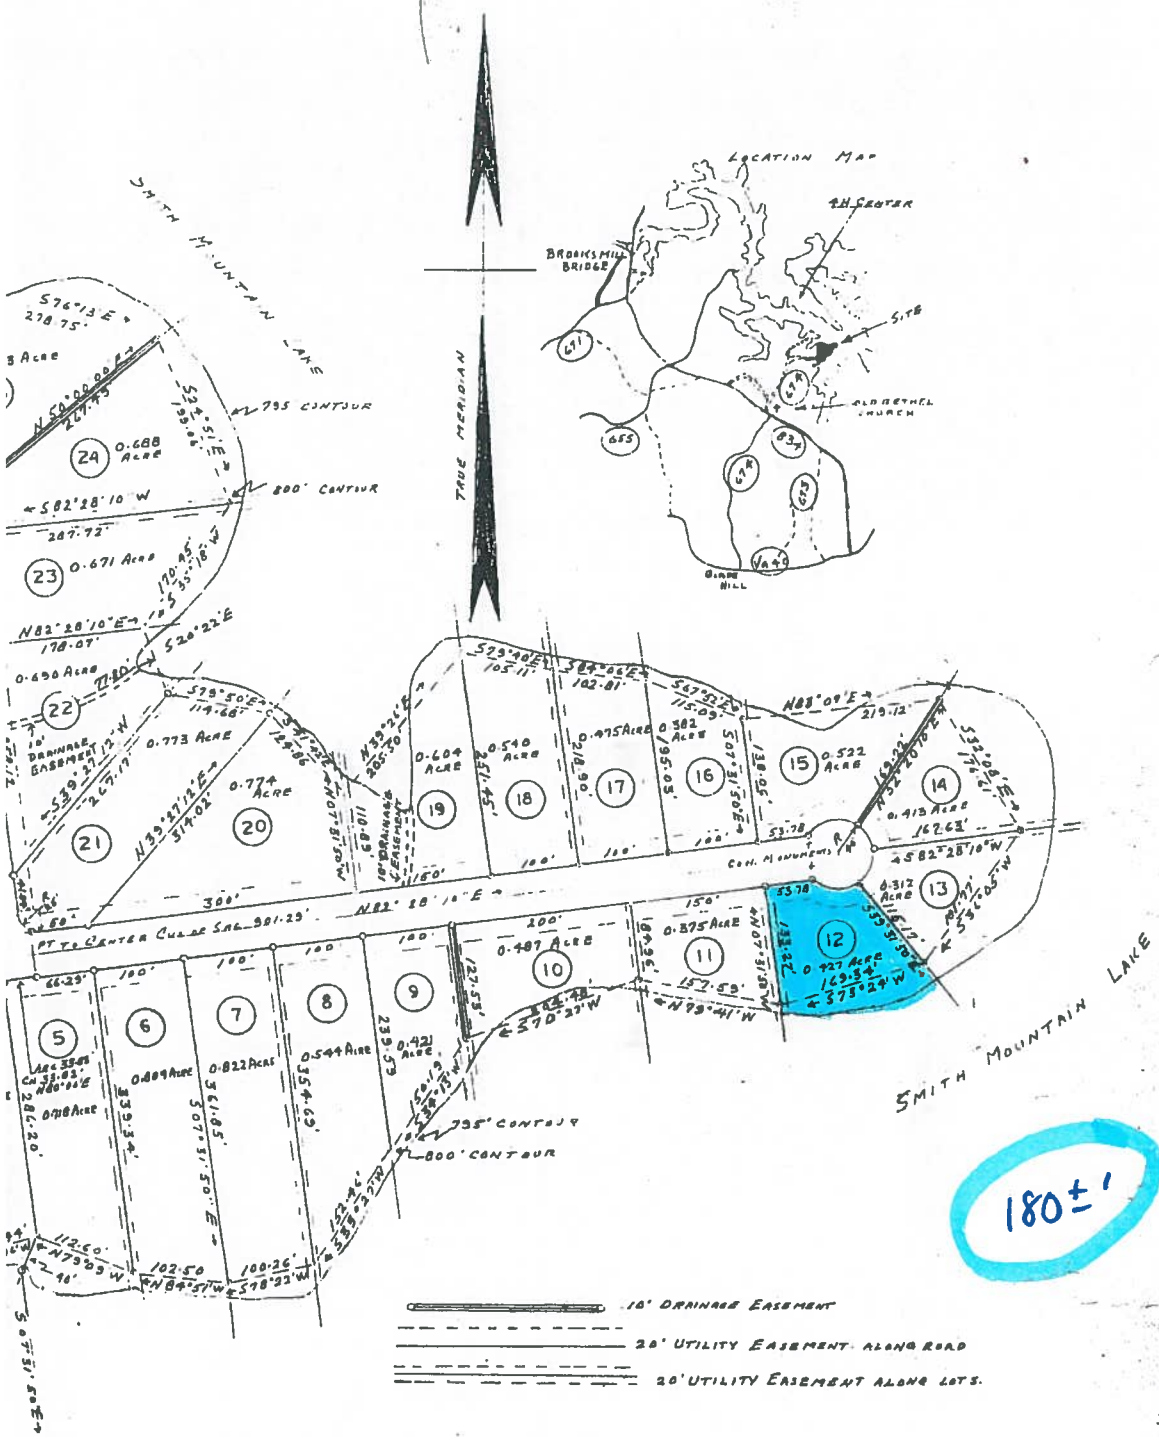

180±'

THIS MAP OF SUBDIVISION PARCELS OF PROPERTY CONVEYED TO THE COLLINSVILLE A JOHNSON & GLADYS JOHNSON BY DEED DATED 8TH MAY 1917 AND RECORDED IN MAP SCITES & JUANITA M. SCITES BY DEED DATED 1ST JUNE 1917 AND 239 AT PAGE 35. THE AFORESAID DEEDS WERE RECORDED IN THE CIRCUIT COURT OF FRANKLIN COUNTY, ROCKY MOUNT VIRGINIA

- REVISIONS.
- ① MAY 4, 1968 ADD WELL LOG
 - ② AUGUST 17, 1968 DRAINAGE EASE.
 - ③ APRIL 18, 1969 DRAINAGE EASEMENT



APPROVING AUTHORITY

That this plat was approved on 4-30 1970 by the Agent of the Board of Supervisors, the Health Department and the Planning Commission of Franklin County in accordance with the Subdivision Map Act of Franklin County, Virginia.

K. Charles H. Hinkle Planning Commission
Edwin A. Jones Health Department
R. M. Moore Board of Supervisors
William J. Walker, Jr. Clerk

Filed in the Clerk's Office of the Circuit Court of Franklin County the 30th day of April 1970
 By *Wm. J. Walker, Jr.* Clerk
Paul C. Walker Deputy Clerk

MAP OF
 PROPERTY OF
 NO. CORRECTION