


NOTES:

1. THIS IS A COMPOSITE PLAT BASED ON PREVIOUS AND EXISTING DEEDS, PLATS, AND OTHER RESOURCES.
2. NO TITLE REPORT HAS BEEN PERFORMED AND THEREFORE MAY NOT INDICATE ALL ENCUMBRANCES UPON PROPERTY.
3. THE SUBJECT PROPERTY IS NOT WITHIN A F.E.M.A. DEFINED FLOOD HAZARD ZONE (ZONE X) AS SCALED FROM FLOOD PANEL #51067C 0325C, DATED 12/16/08 AND #51067C 0165C, DATED 12/16/08.

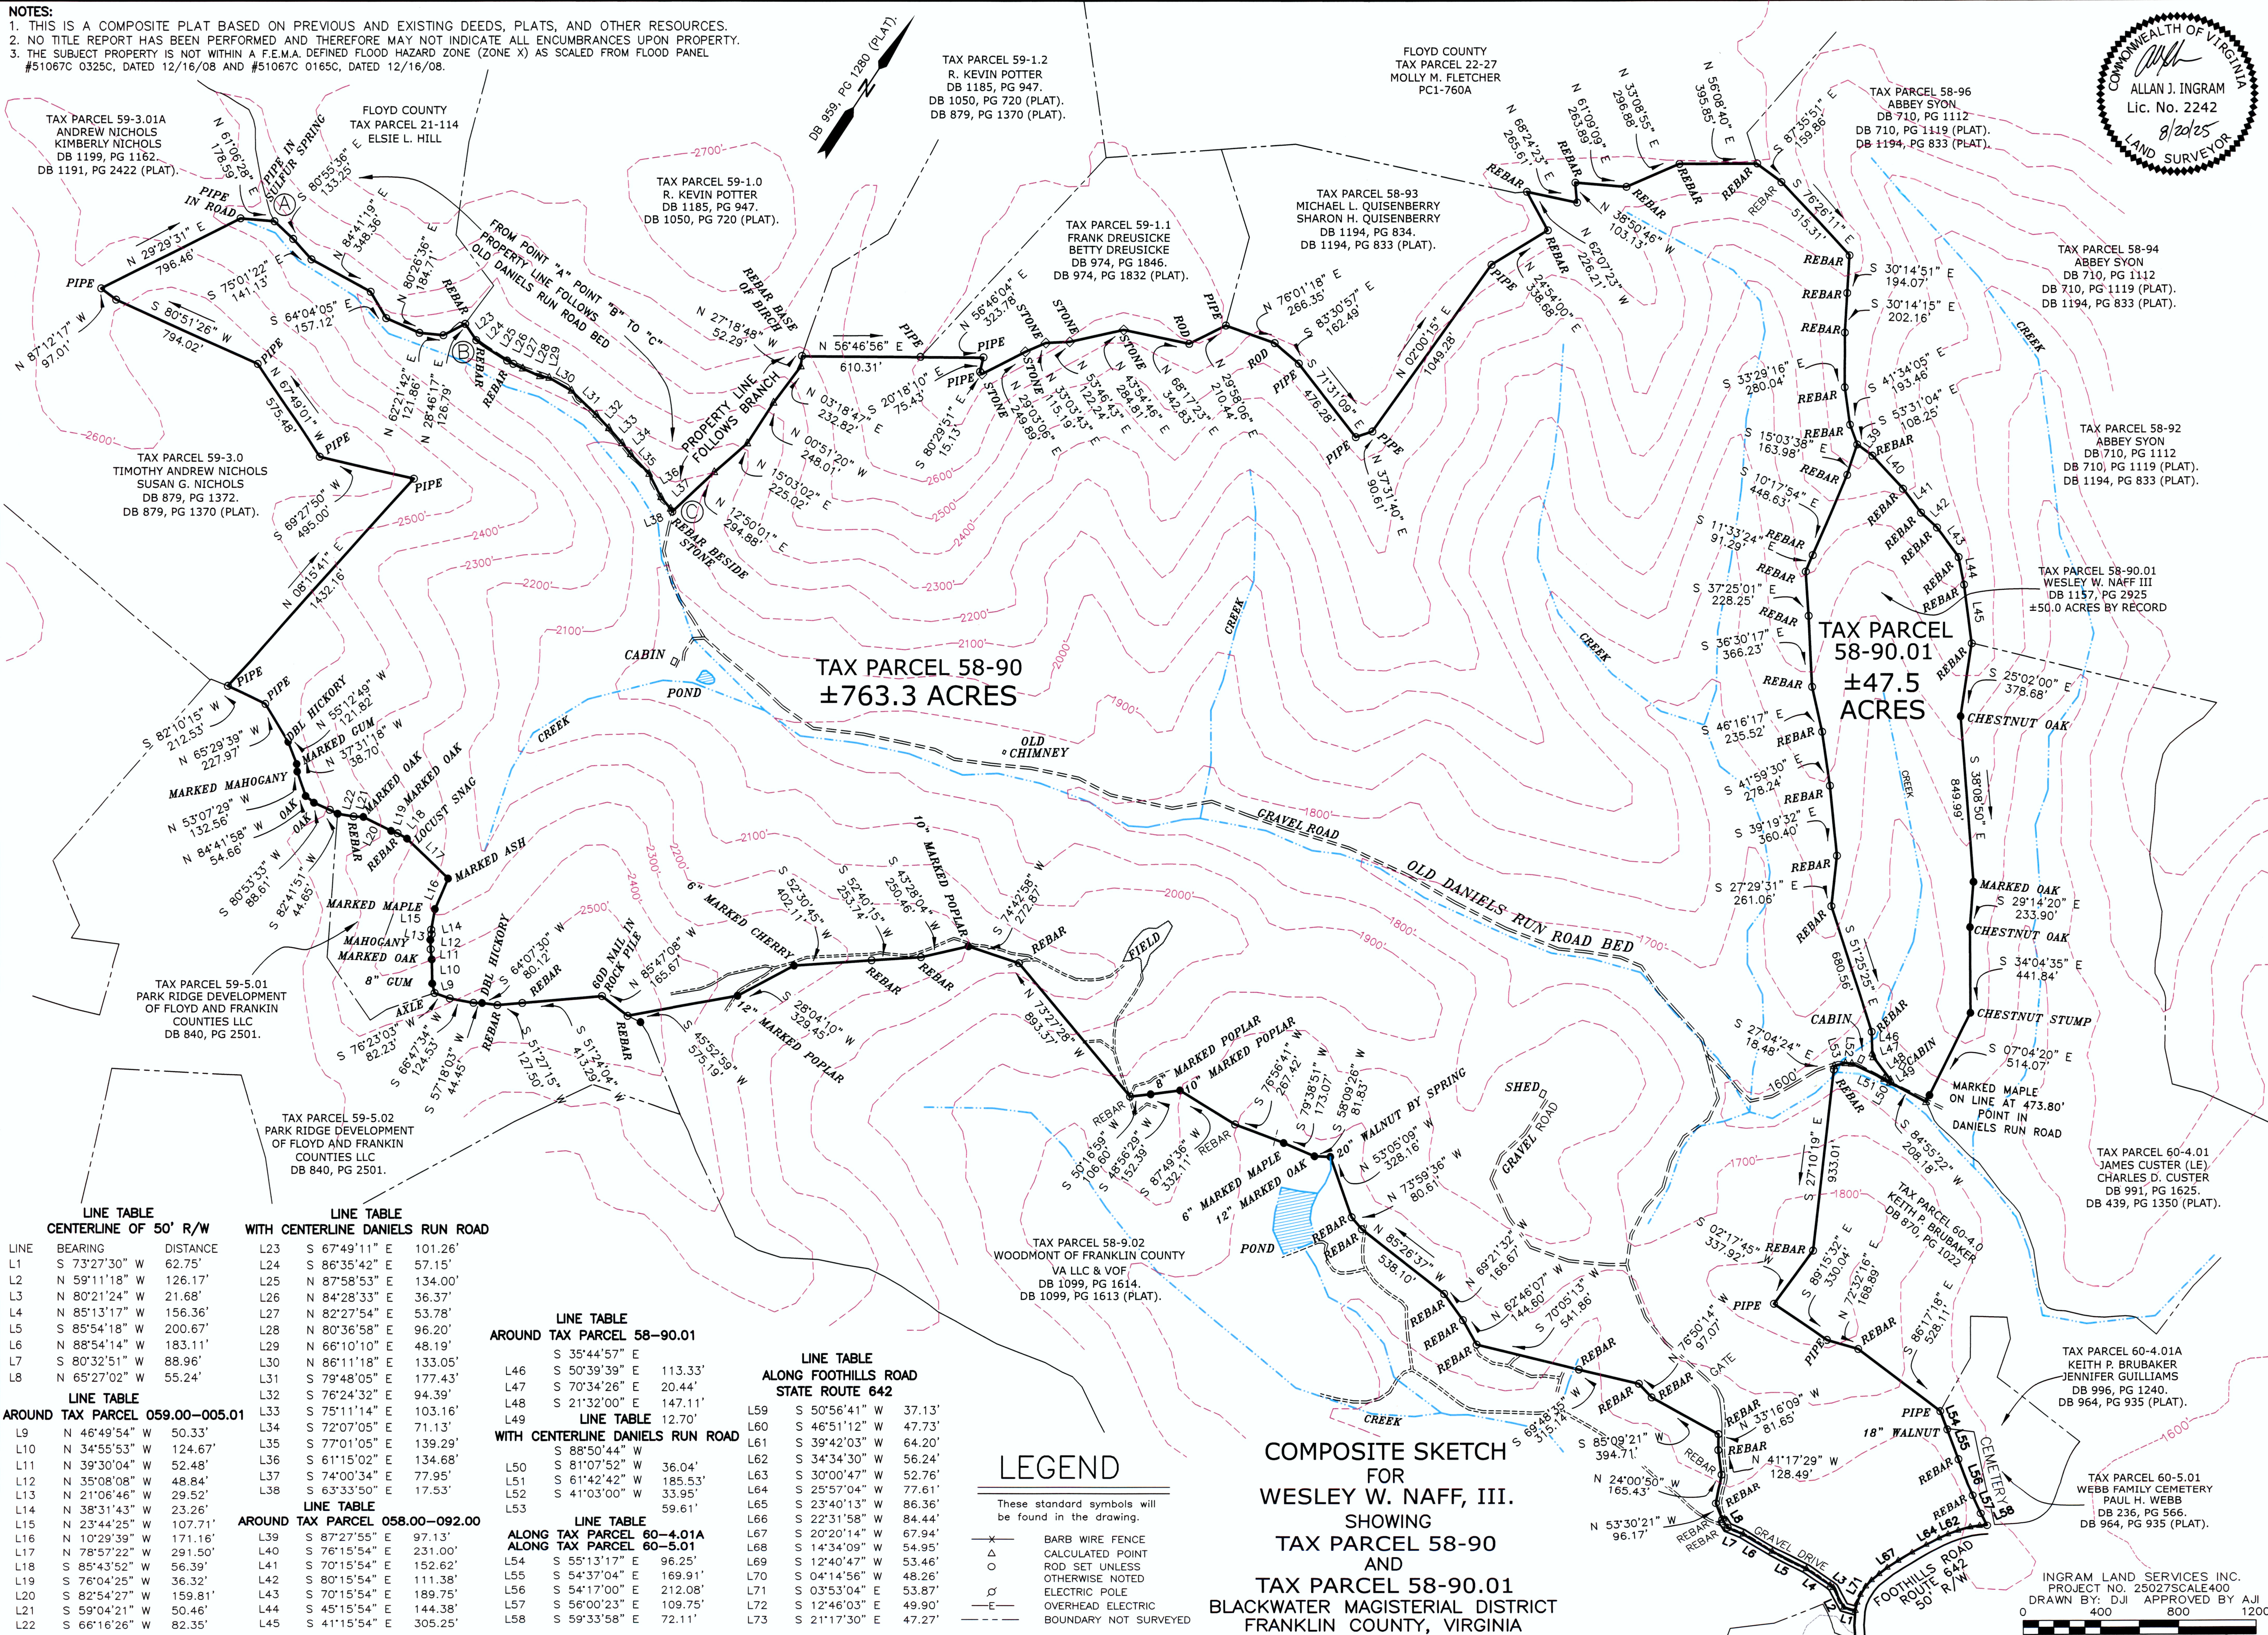

LINE TABLE CENTERLINE OF 50' R/W			LINE TABLE WITH CENTERLINE DANIELS RUN ROAD		
LINE	BEARING	DISTANCE	L23	S 67°49'11" E	101.26'
L1	S 73°27'30" W	62.75'	L24	S 86°35'42" E	57.15'
L2	N 59°11'18" W	126.17'	L25	N 87°58'53" E	134.00'
L3	N 80°21'24" W	21.68'	L26	N 84°28'33" E	36.37'
L4	N 85°13'17" W	156.36'	L27	N 82°27'54" E	53.78'
L5	S 85°54'18" W	200.67'	L28	N 80°36'58" E	96.20'
L6	N 88°54'14" W	183.11'	L29	N 66°10'10" E	48.19'
L7	S 80°32'51" W	88.96'	L30	N 86°11'18" E	133.05'
L8	N 65°27'02" W	55.24'	L31	S 79°48'05" E	177.43'
LINE TABLE AROUND TAX PARCEL 059.00-005.01			L32	S 76°24'32" E	94.39'
L9	N 46°49'54" W	50.33'	L33	S 75°11'14" E	103.16'
L10	N 34°55'53" W	124.67'	L34	S 72°07'05" E	71.13'
L11	N 39°30'04" W	52.48'	L35	S 77°01'05" E	139.29'
L12	N 35°08'08" W	48.84'	L36	S 61°15'02" E	134.68'
L13	N 21°06'46" W	29.52'	L37	S 74°00'34" E	77.95'
L14	N 38°31'43" W	23.26'	L38	S 63°33'50" E	17.53'
L15	N 23°44'25" W	107.71'	LINE TABLE AROUND TAX PARCEL 058.00-092.00		
L16	N 10°29'39" W	171.16'	L39	S 87°27'55" E	97.13'
L17	N 78°57'22" W	291.50'	L40	S 76°15'54" E	231.00'
L18	S 85°43'52" W	56.39'	L41	S 70°15'54" E	152.62'
L19	S 76°04'25" W	36.32'	L42	S 80°15'54" E	111.38'
L20	S 82°54'27" W	159.81'	L43	S 70°15'54" E	189.75'
L21	S 59°04'21" W	50.46'	L44	S 45°15'54" E	144.38'
L22	S 66°16'26" W	82.35'	L45	S 41°15'54" E	305.25'

LINE TABLE AROUND TAX PARCEL 58-90.01			LINE TABLE ALONG FOOTHILLS ROAD STATE ROUTE 642		
L46	S 35°44'57" E	113.33'	L59	S 50°56'41" W	37.13'
L47	S 50°39'39" E	47.73'	L60	S 46°51'12" W	47.73'
L48	S 70°34'26" E	20.44'	L61	S 39°42'03" W	64.20'
L49	S 21°32'00" E	147.11'	L62	S 34°34'30" W	56.24'
LINE TABLE WITH CENTERLINE DANIELS RUN ROAD			L63	S 30°00'47" W	52.76'
L50	S 88°50'44" W	36.04'	L64	S 25°57'04" W	77.61'
L51	S 81°07'52" W	185.53'	L65	S 23°40'13" W	86.36'
L52	S 61°42'42" W	33.95'	L66	S 22°31'58" W	84.44'
L53	S 41°03'00" W	59.61'	L67	S 20°20'14" W	67.94'
LINE TABLE ALONG TAX PARCEL 60-4.01A ALONG TAX PARCEL 60-5.01			L68	S 14°34'09" W	54.95'
L54	S 55°13'17" E	96.25'	L69	S 12°40'47" W	53.46'
L55	S 54°37'04" E	169.91'	L70	S 04°14'56" W	48.26'
L56	S 54°17'00" E	212.08'	L71	S 03°53'04" E	53.87'
L57	S 56°00'23" E	109.75'	L72	S 12°46'03" E	49.90'
L58	S 59°33'58" E	72.11'	L73	S 21°17'30" E	47.27'

LEGEND

- These standard symbols will be found in the drawing.
- X — BARB WIRE FENCE
 - Δ CALCULATED POINT
 - ROD SET UNLESS OTHERWISE NOTED
 - ⊕ ELECTRIC POLE
 - E — OVERHEAD ELECTRIC
 - BOUNDARY NOT SURVEYED

**COMPOSITE SKETCH
FOR
WESLEY W. NAFF, III.
SHOWING
TAX PARCEL 58-90
AND
TAX PARCEL 58-90.01
BLACKWATER MAGISTERIAL DISTRICT
FRANKLIN COUNTY, VIRGINIA**

INGRAM LAND SERVICES INC.
PROJECT NO. 250275/SCALE 400
DRAWN BY: DJI APPROVED BY: AJI
0 400 800 1200