


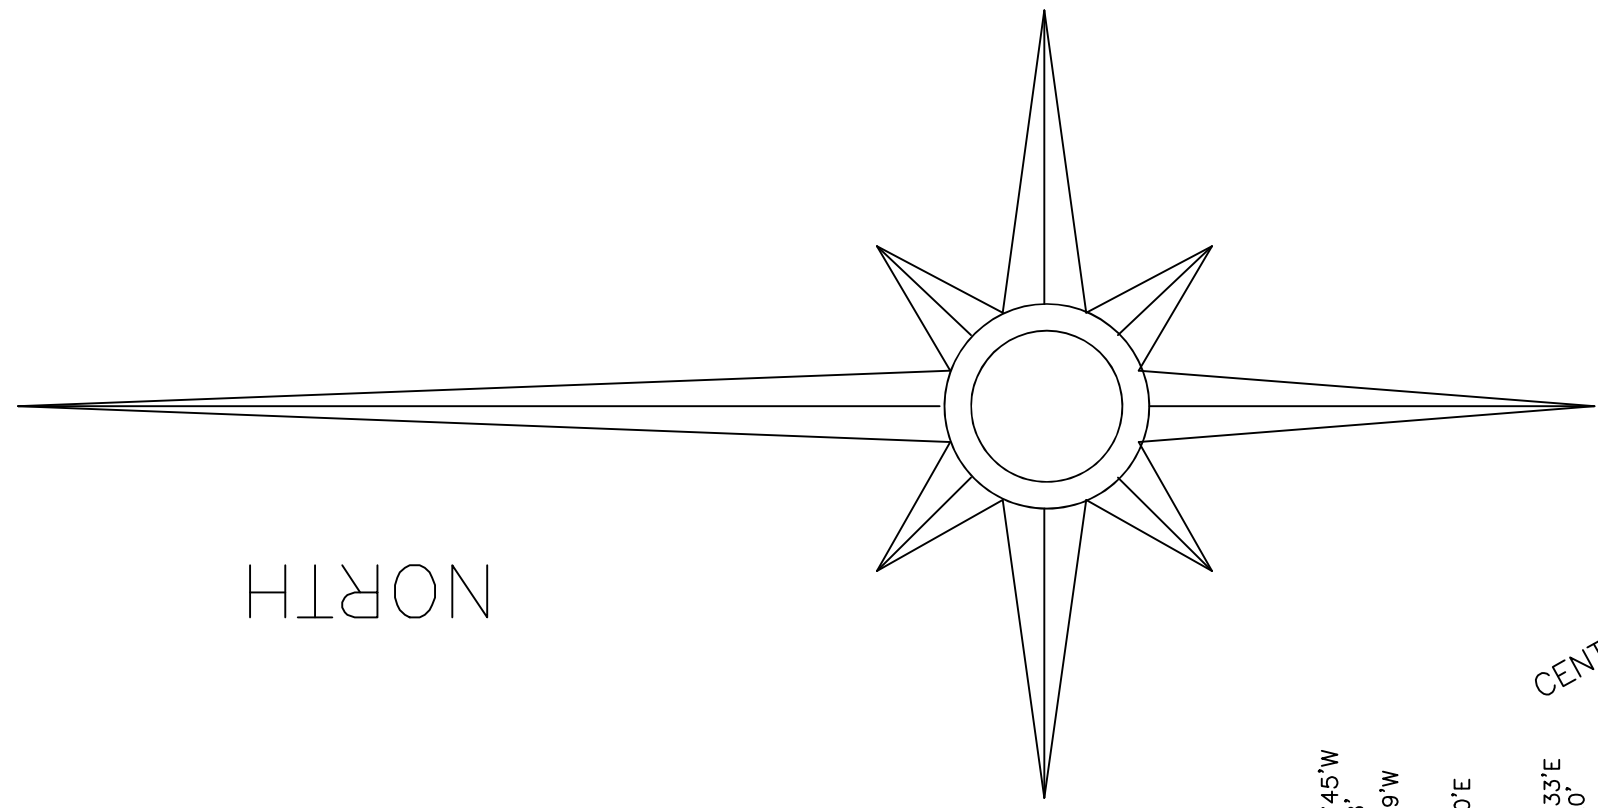

CENTERLINE OF 30' WIDE RIGHT OF WAY BETWEEN TRACT 2 & 3

COURSE	BEARING	DISTANCE
L-1	N 74°44'W	58.30'
L-2	N 52°54'W	58.12'
L-3	N 60°03'W	28.21'
L-4	N 88°56'W	18.33'
L-5	S 75°57'W	27.32'
L-6	S 48°56'W	64.70'
L-7	S 57°02'W	27.15'
L-8	S 79°47'W	45.68'
L-9	S 77°21'W	43.50'
L-10	S 52°41'W	25.68'
L-11	S 40°18'W	50.04'
L-12	S 62°30'W	48.36'
L-13	S 51°01'W	135.43'
L-14	S 62°30'W	158.96'
L-15	S 72°57'W	57.30'
L-16	N 84°19'W	101.37'
L-17	S 89°11'W	86.96'
L-18	N 80°09'W	66.25'
L-19	S 85°16'W	57.46'
L-20	N 76°54'W	58.75'
L-21	N 82°55'W	29.41'
L-22	S 86°38'W	50.53'
L-23	S 79°19'W	65.99'
L-24	S 74°14'W	83.41'
L-25	S 68°23'W	54.76'
L-26	S 59°29'W	61.64'
L-27	S 48°06'W	65.41'
L-28	S 31°08'W	59.04'
L-29	S 09°38'W	32.82'
L-30	S 00°29'E	42.63'
L-31	S 00°03'W	27.17'
L-32	S 03°08'W	167.88'

CENTERLINE OF 20' CEMETERY RIGHT OF WAY

COURSE	BEARING	DISTANCE
C-1	S 18°51'W	131.72'
C-2	S 62°13'W	122.25'
C-3	S 07°49'W	73.36'
C-4	S 22°26'W	50.95'
C-5	S 07°22'E	120.37'
C-6	S 17°56'W	72.34'
C-7	S 19°08'E	40.20'
C-8	S 61°22'E	98.40'
C-9	S 39°03'E	61.77'

