



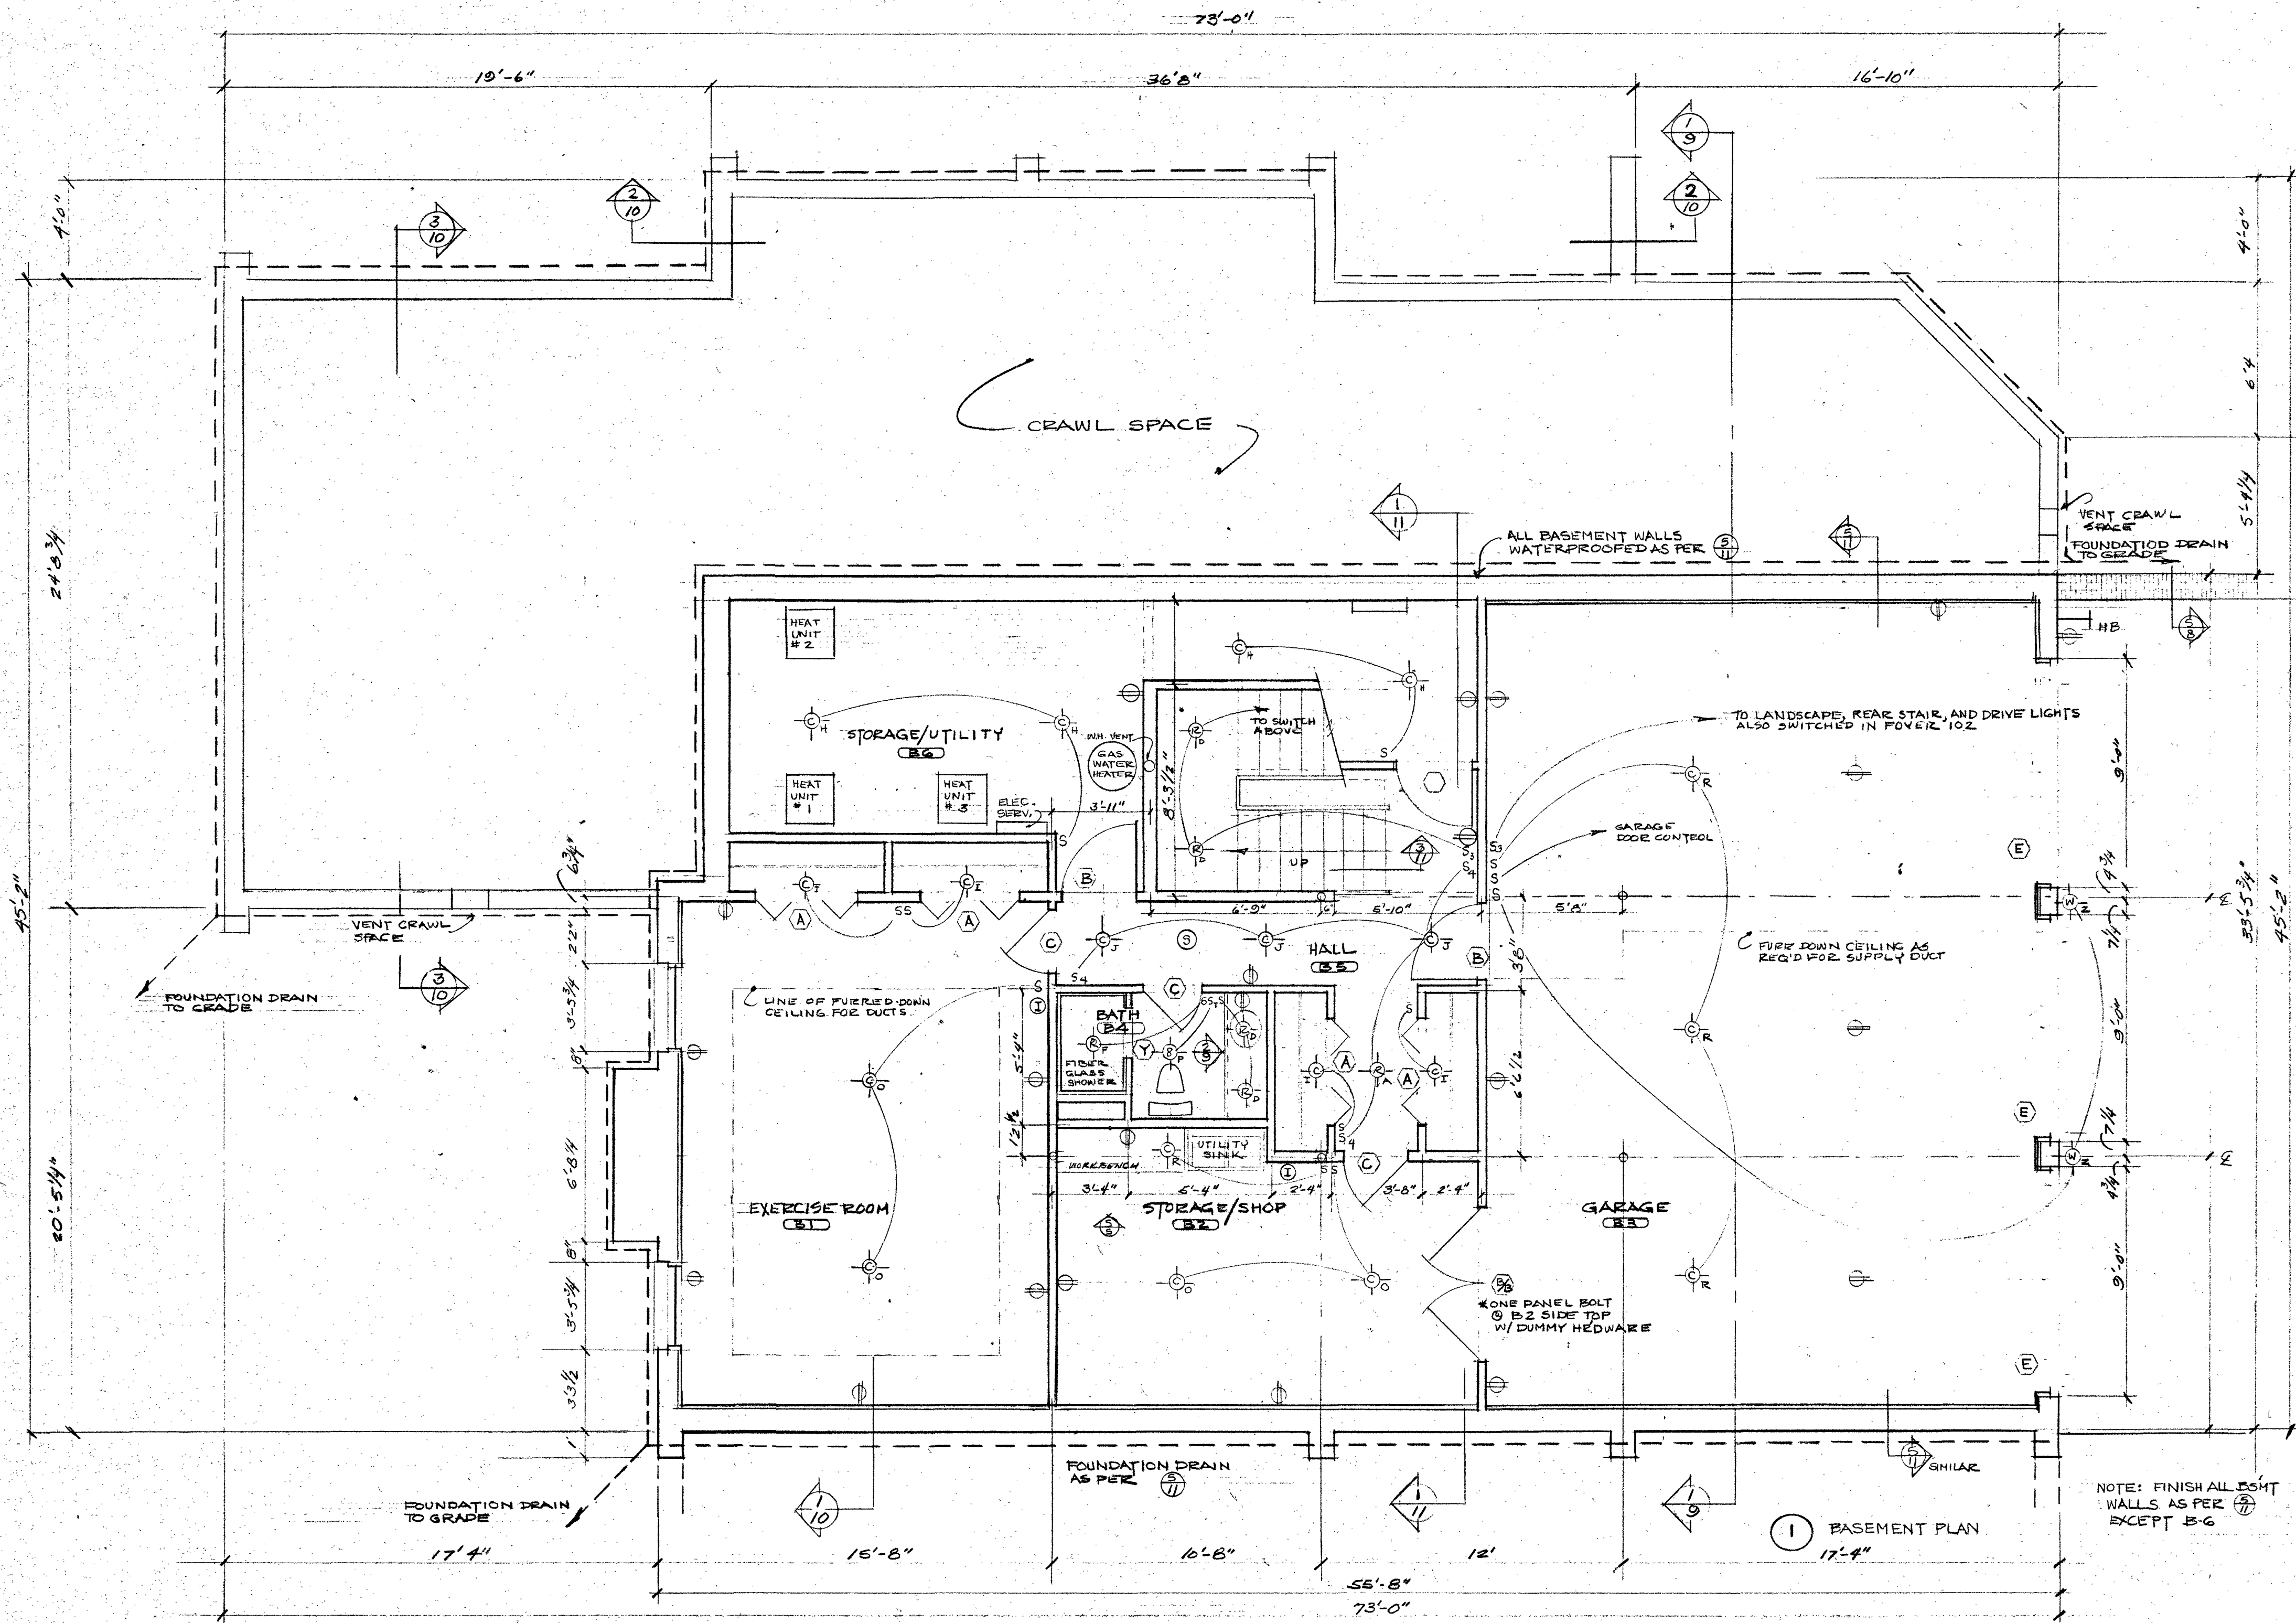


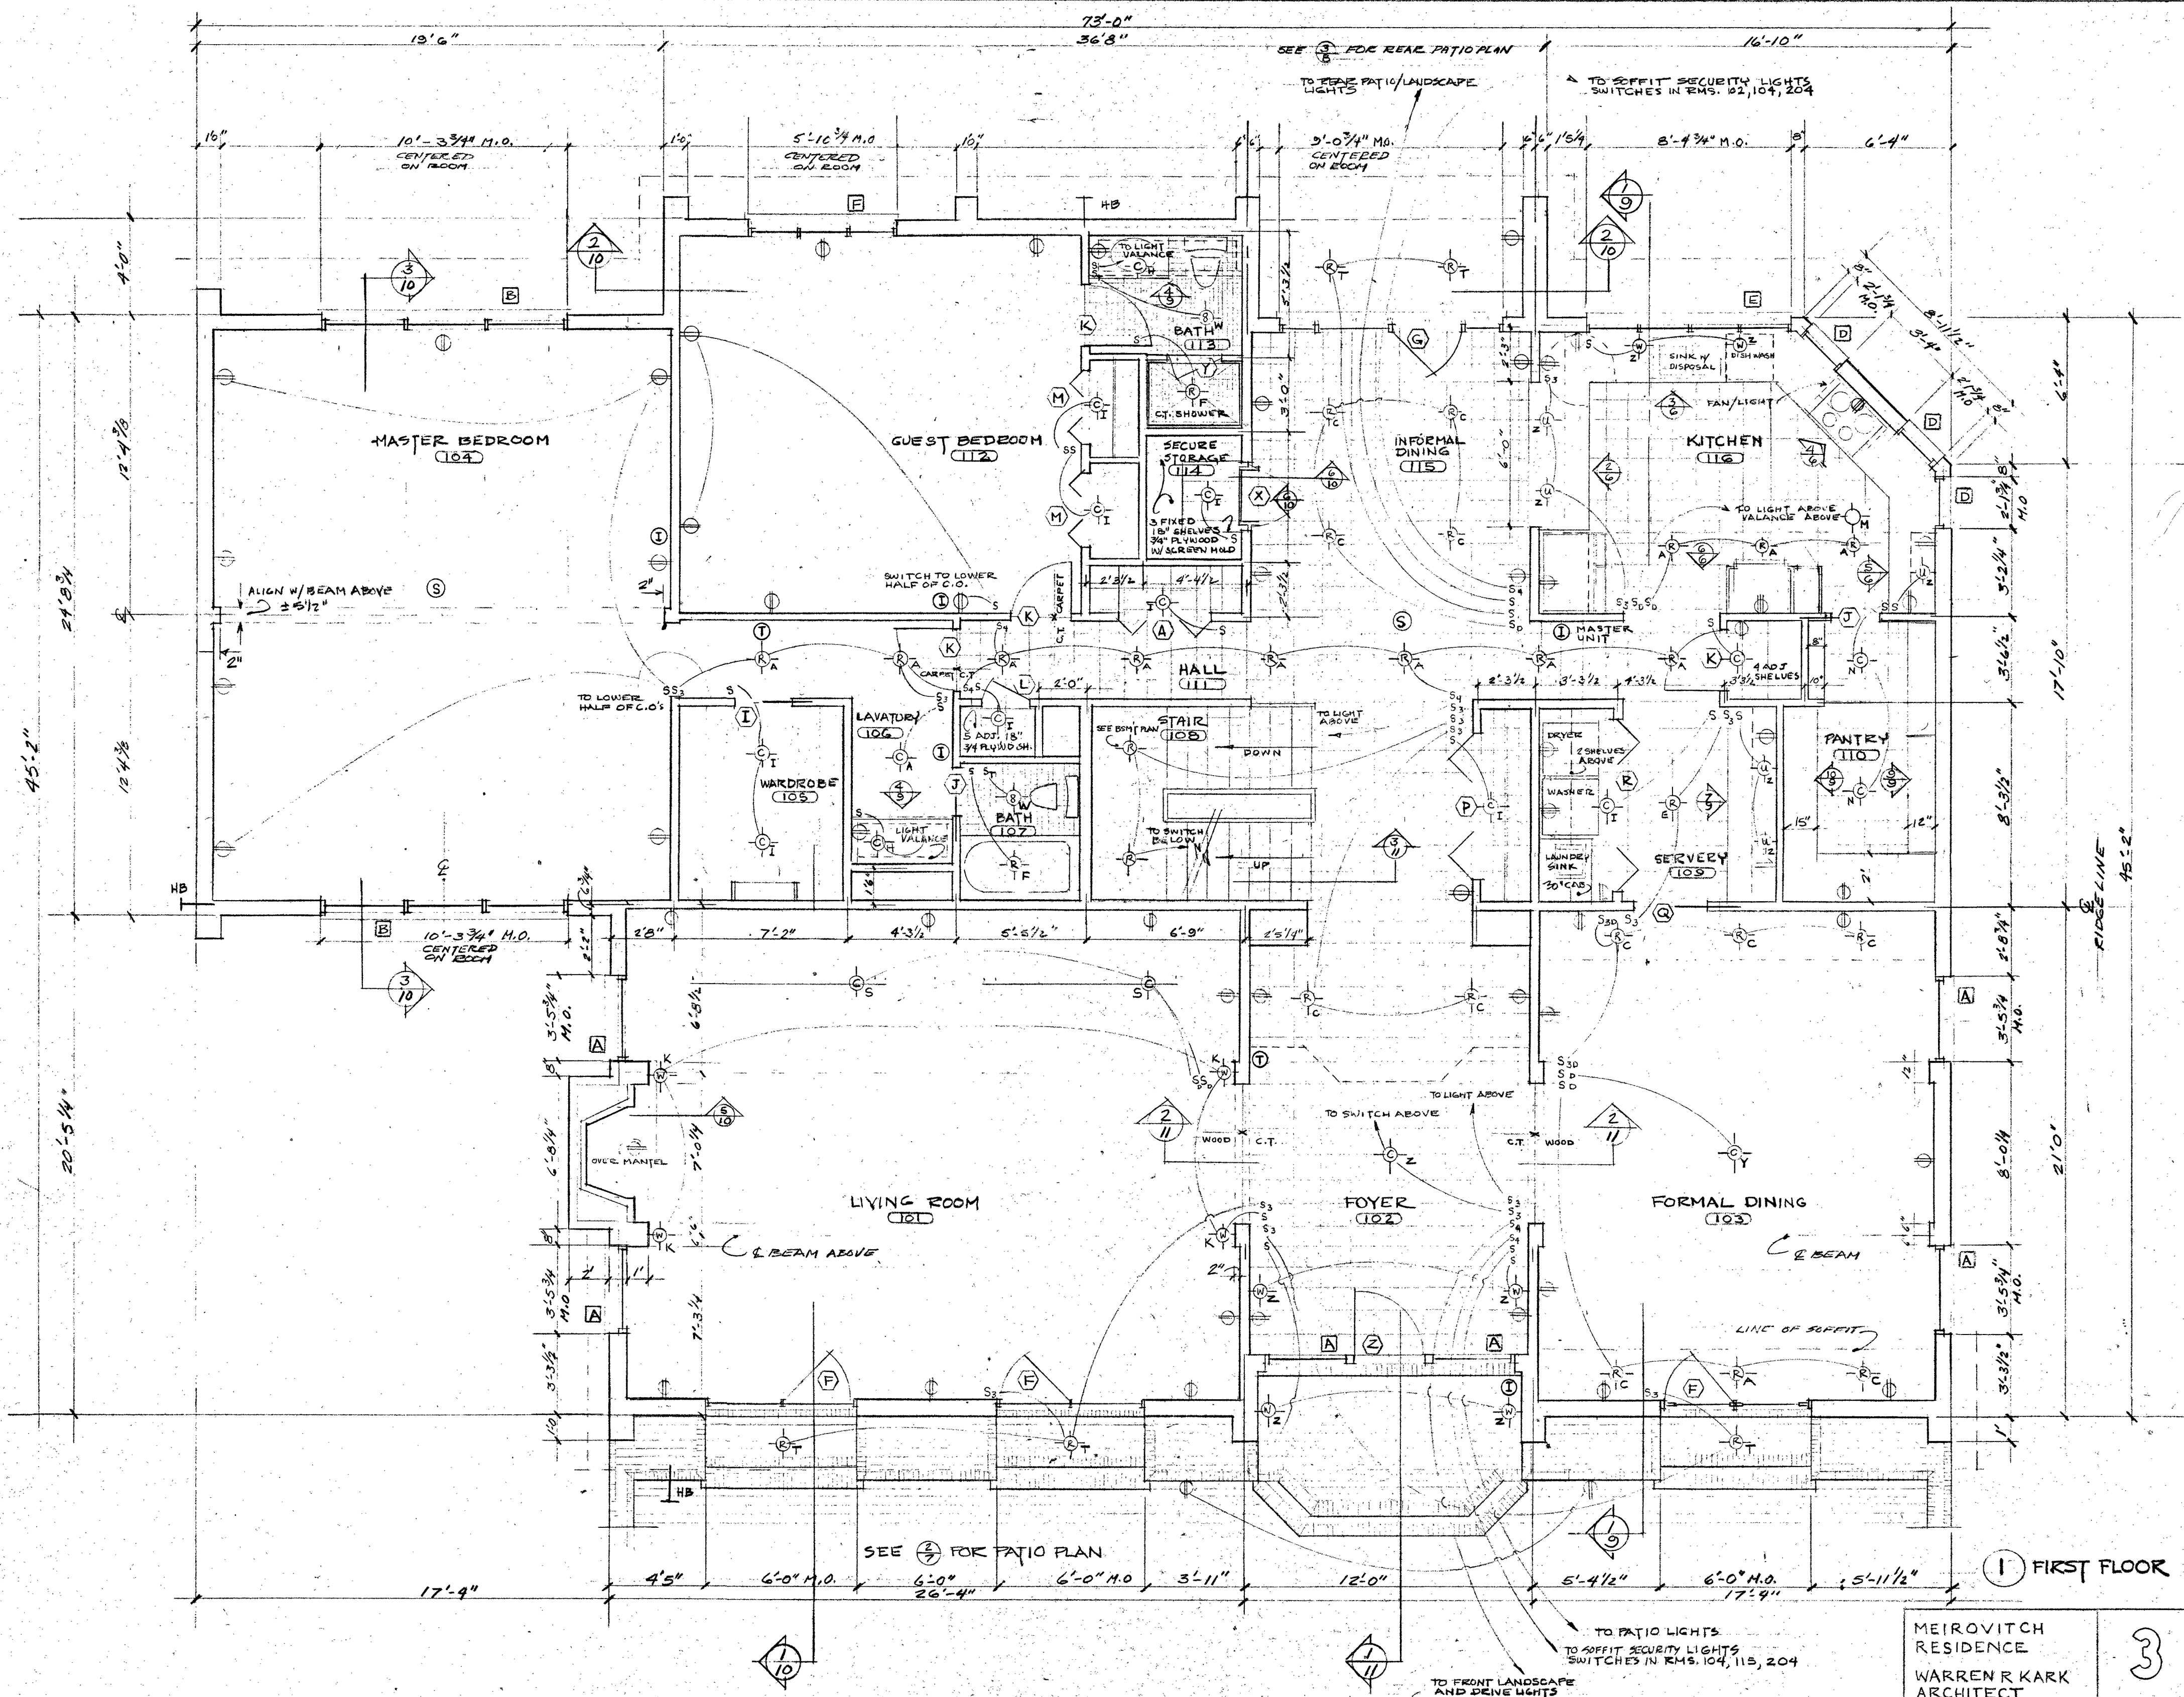


1 FIRST FLOOR


MEIROVITCH
RESIDENCE
WARREN R. KARK
ARCHITECT

3

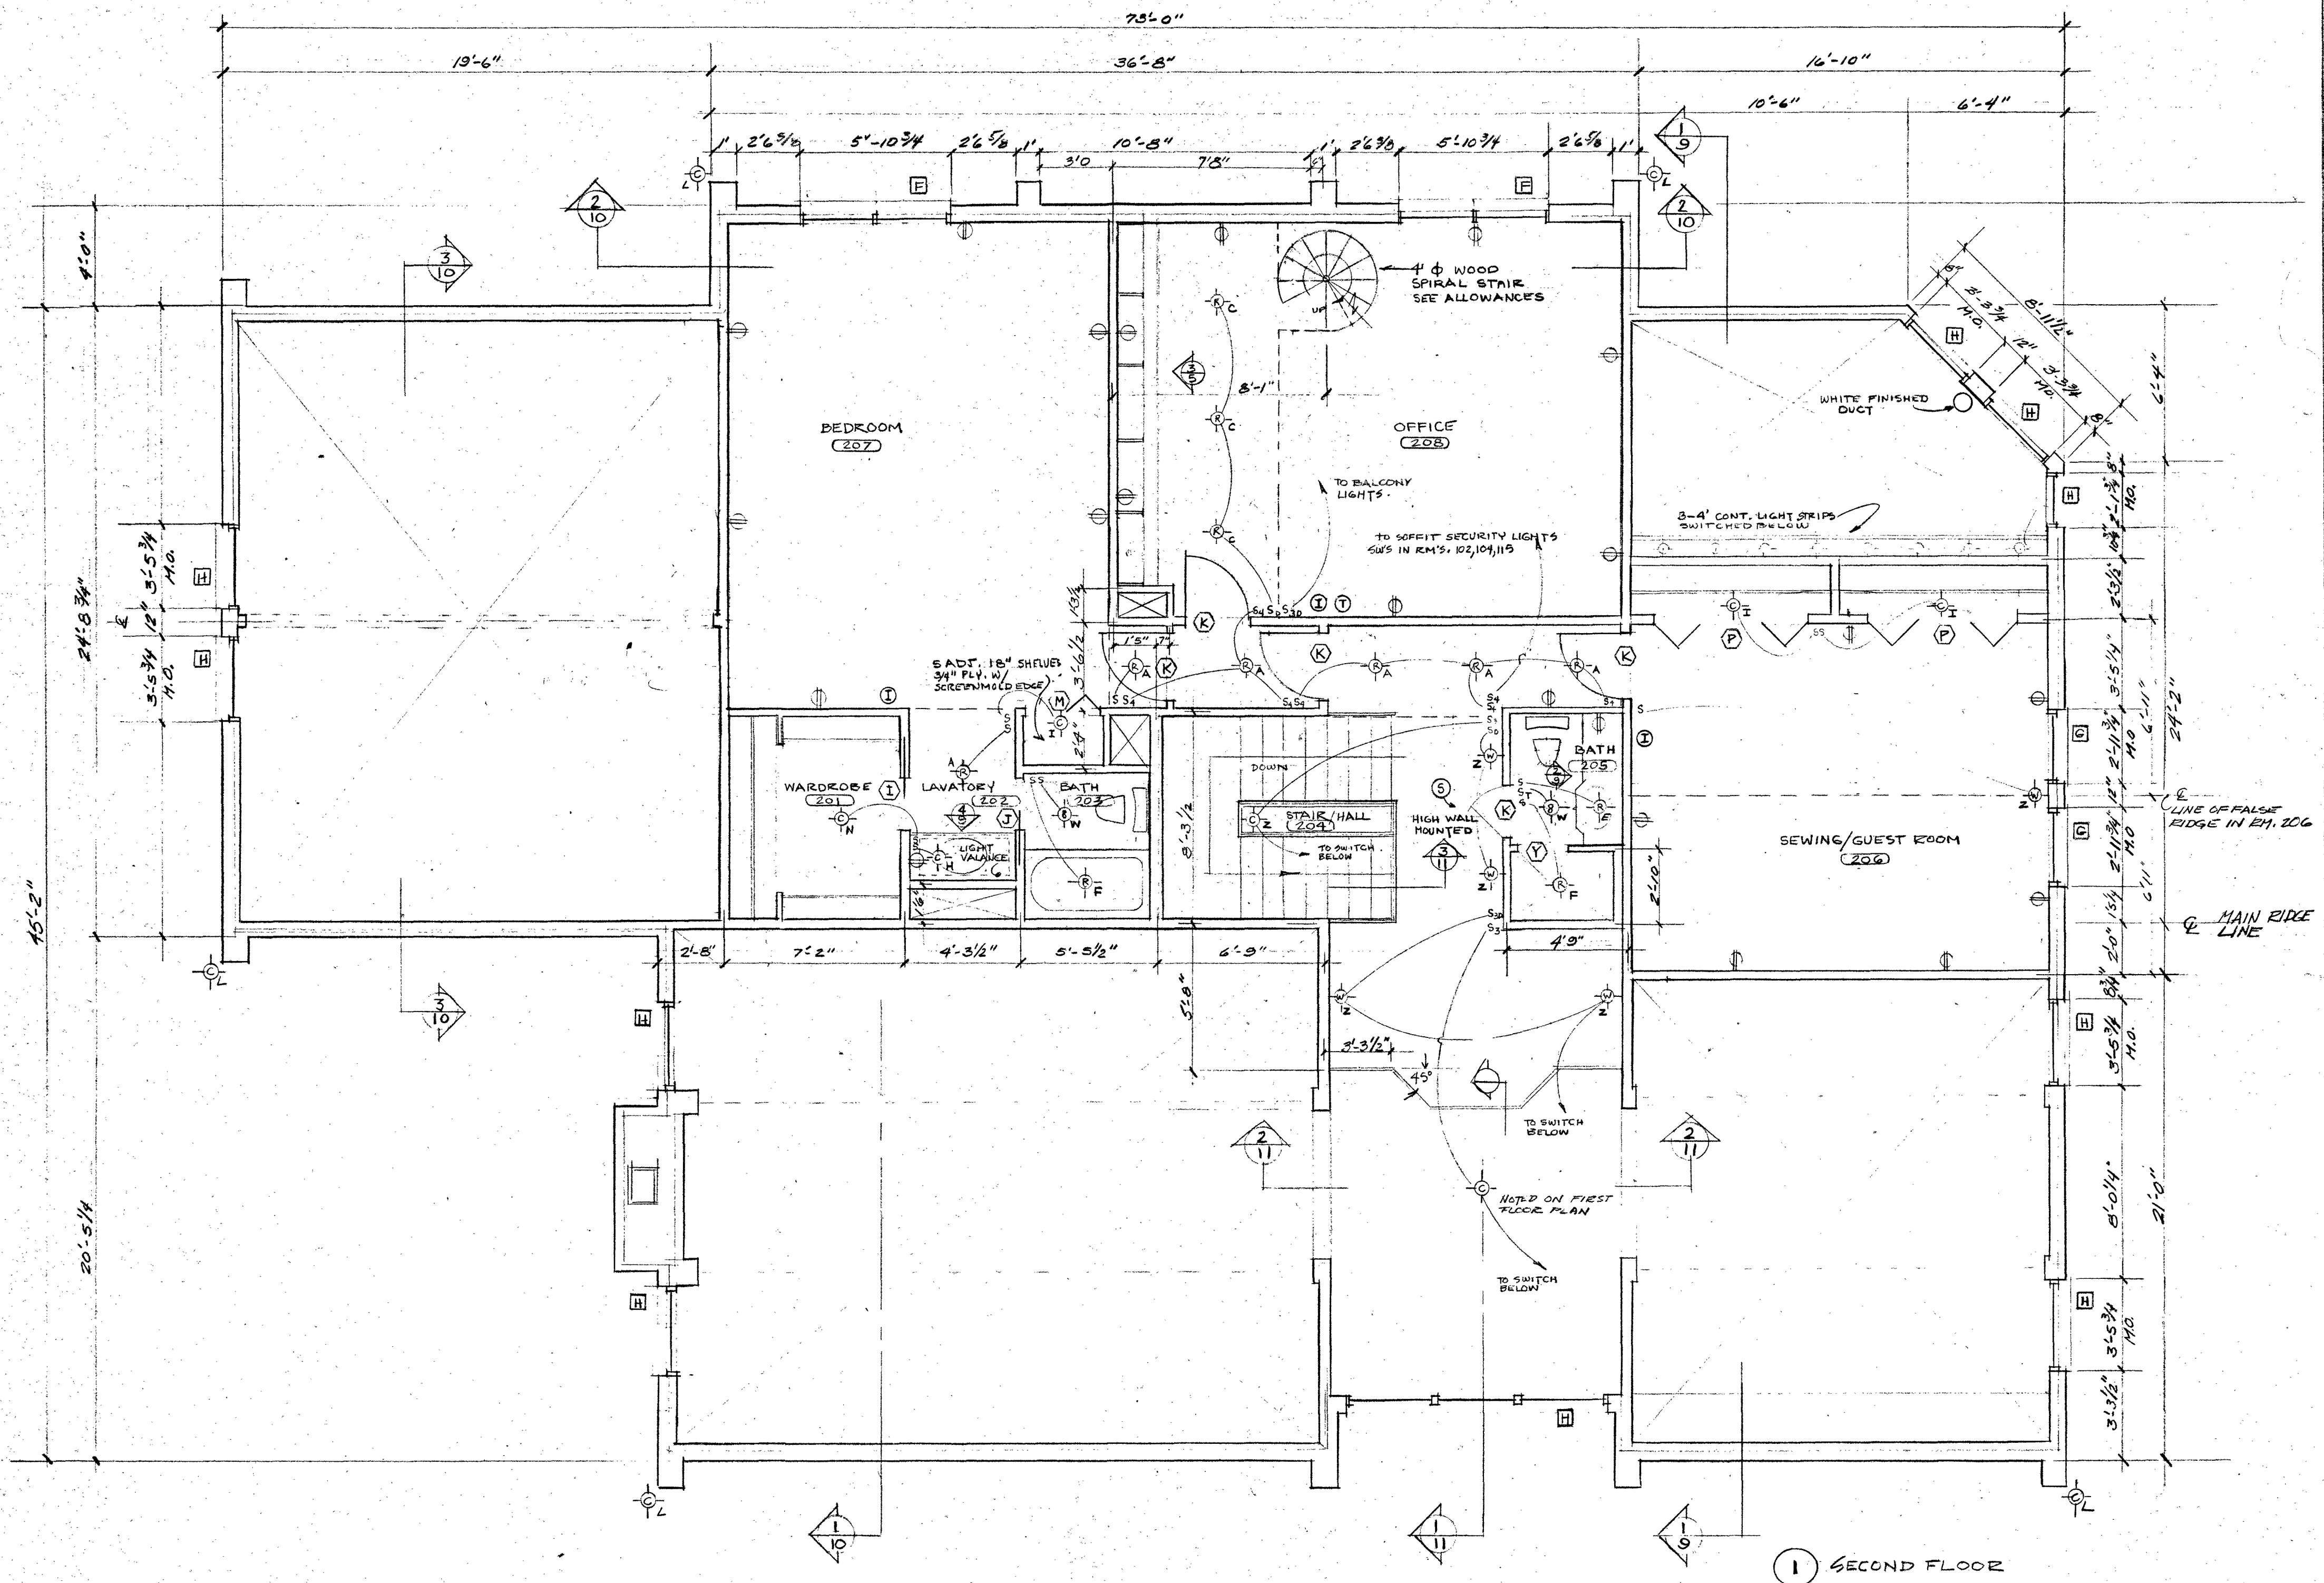


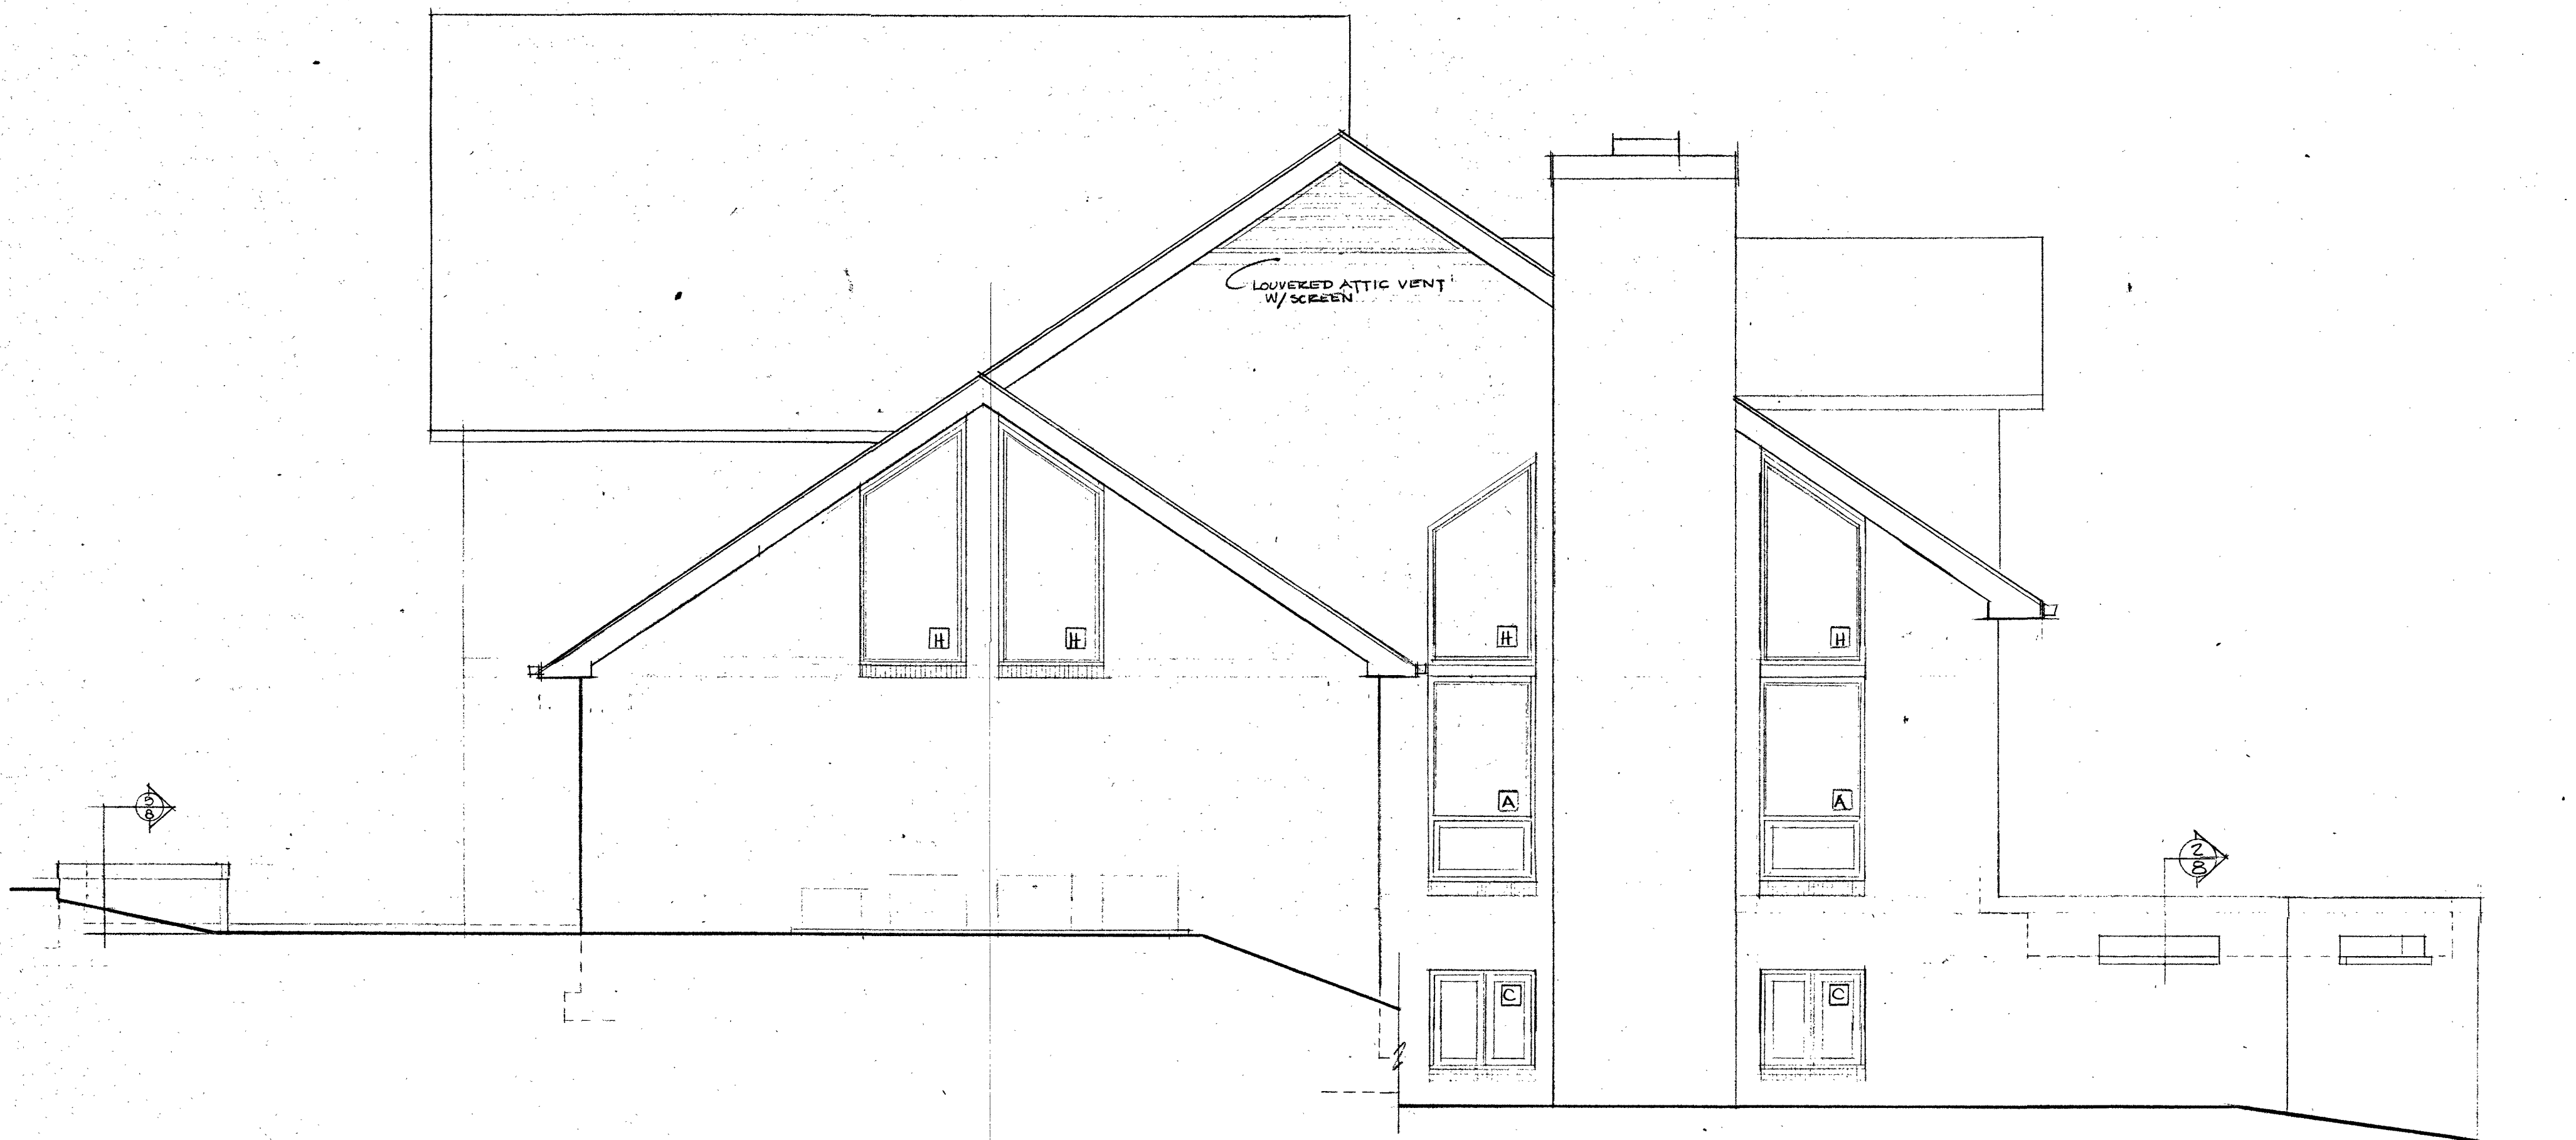


① WEST ELEVATION

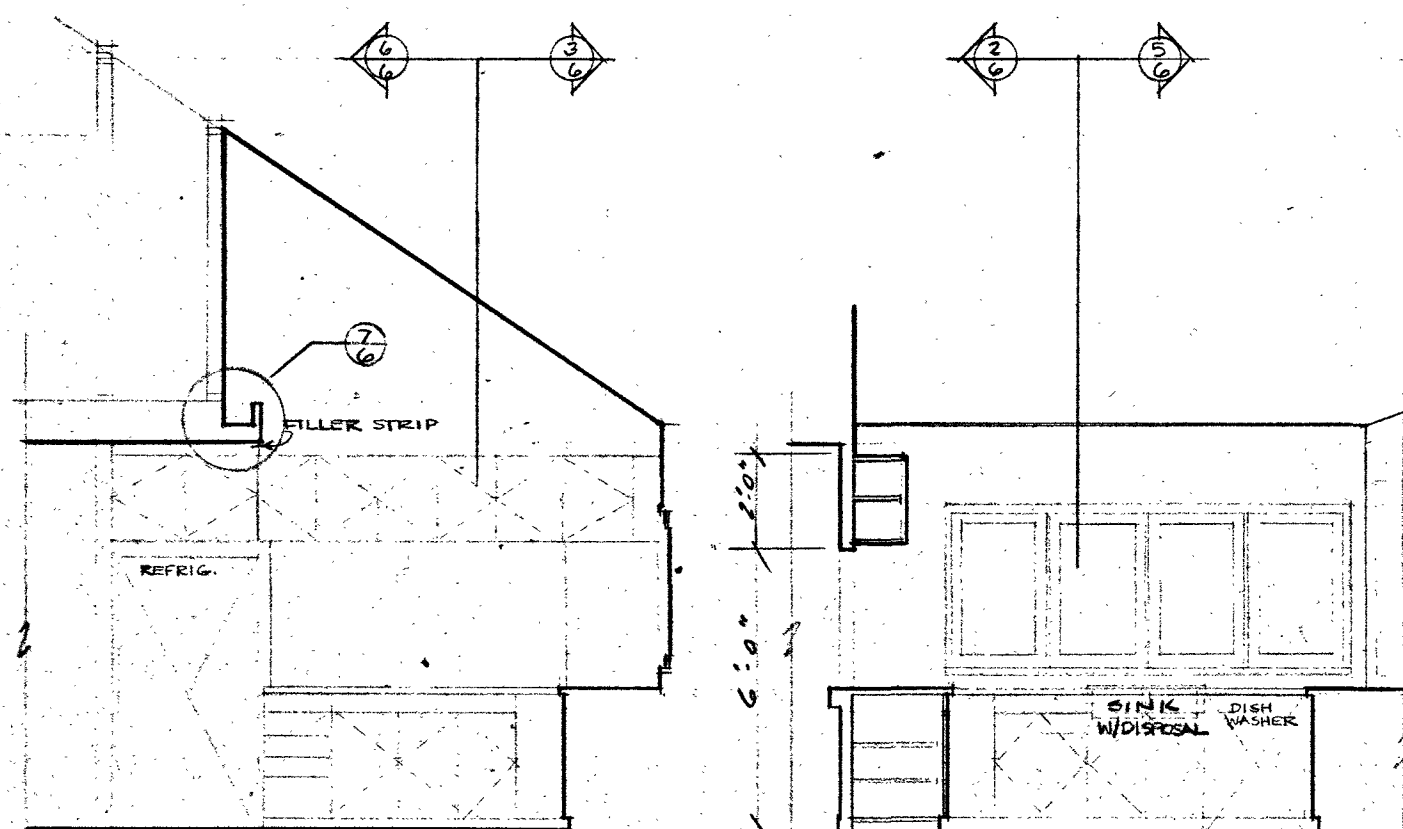


② KITCHEN ELEVATION/SECTIONS

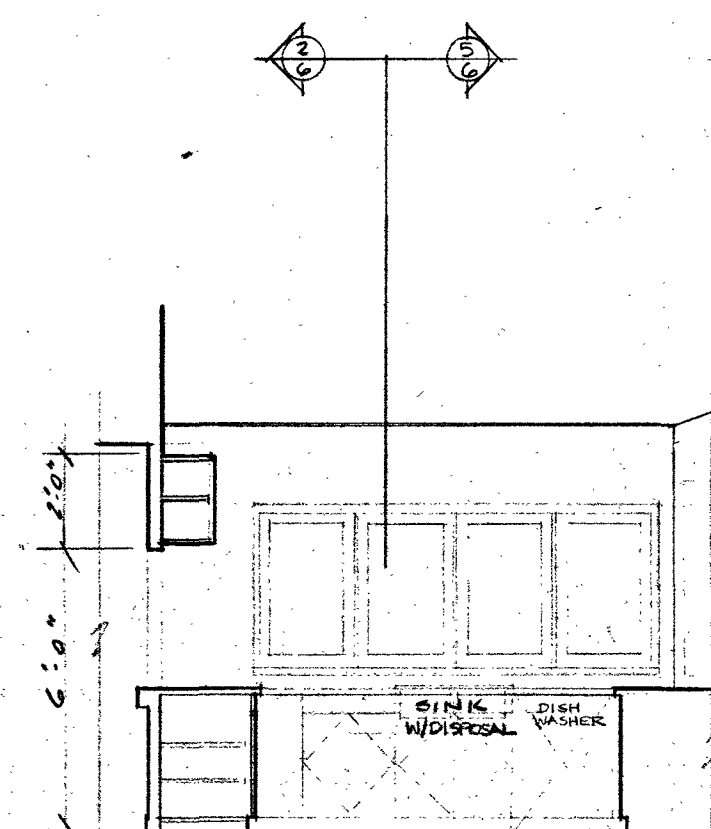


③

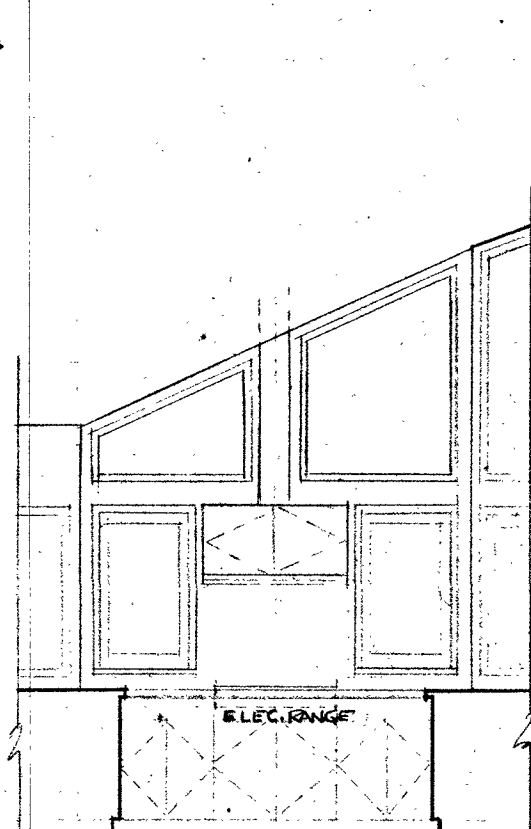


④

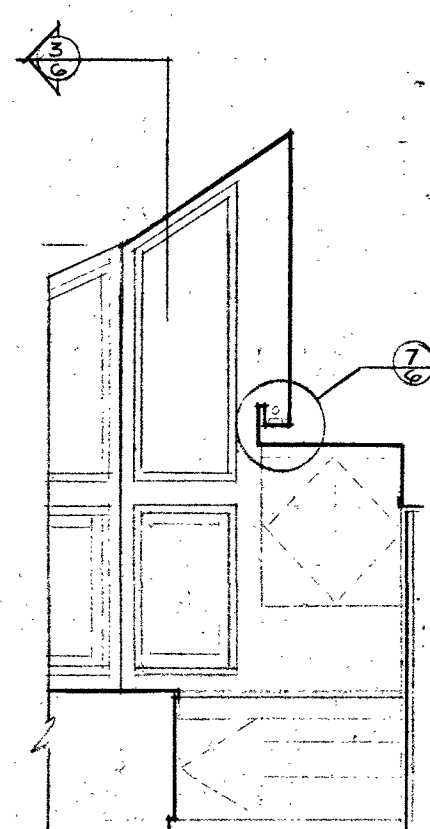


⑤

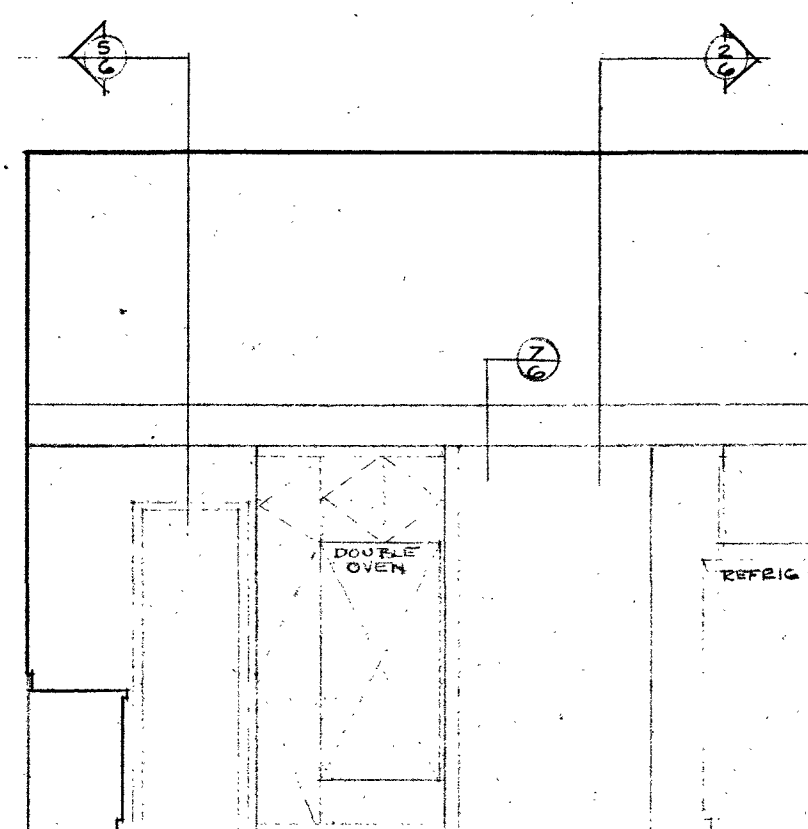


⑥

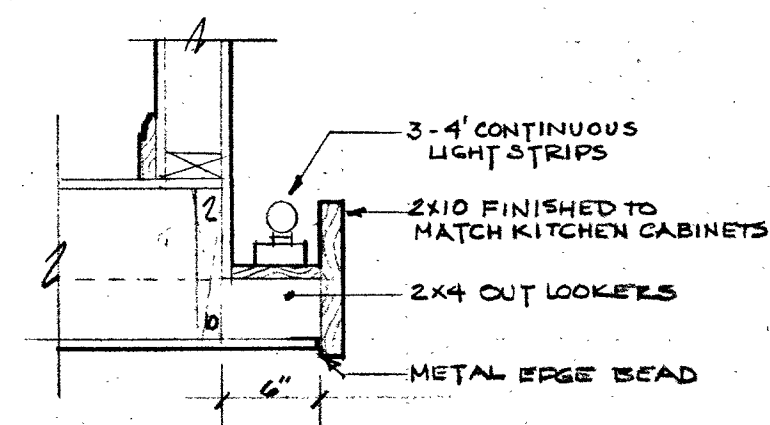


⑦ KITCHEN VALANCE LIGHT

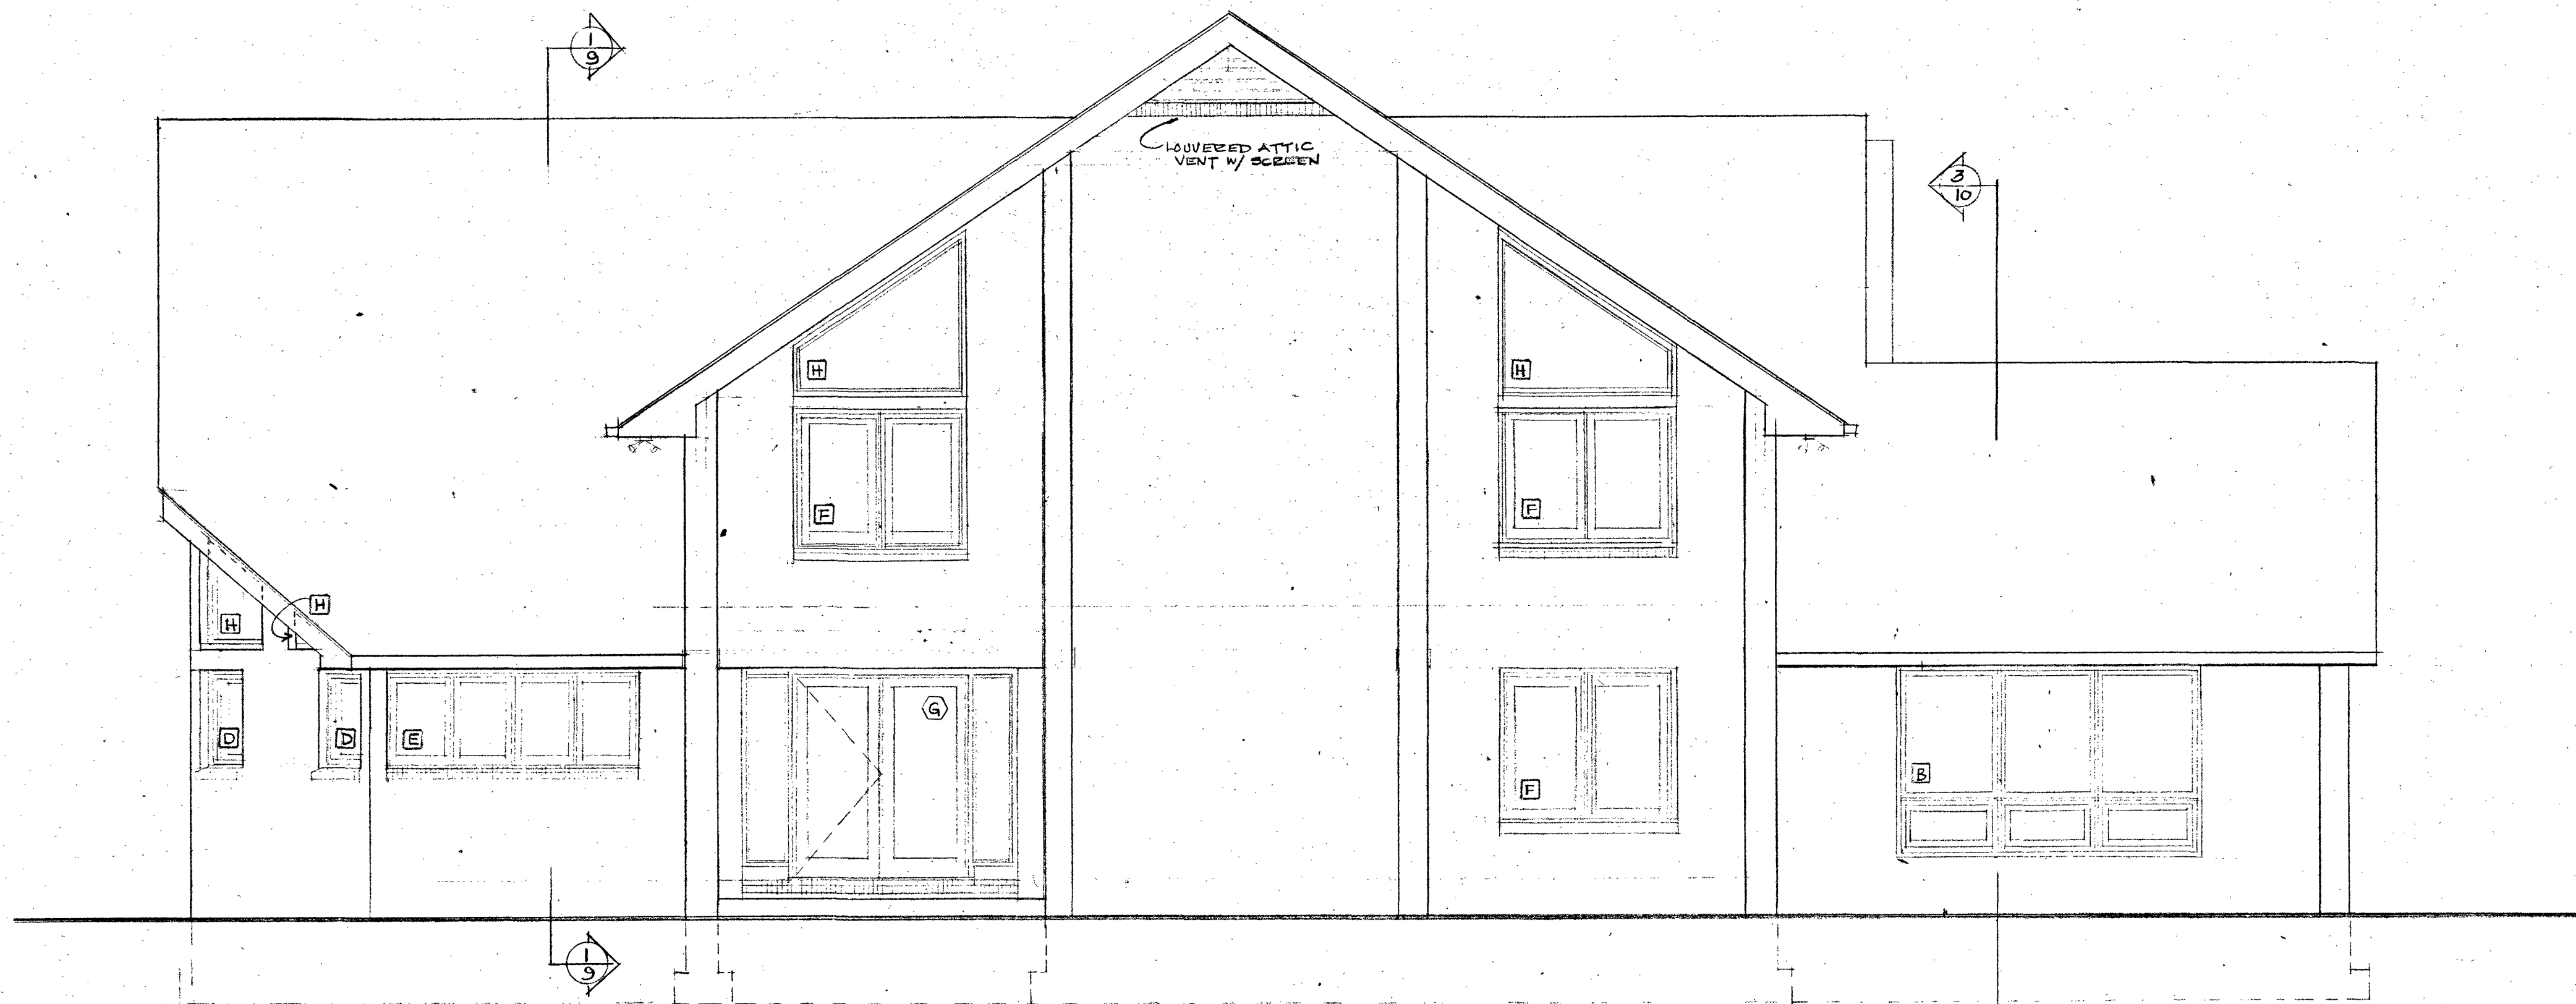


1 NORTH ELEVATION

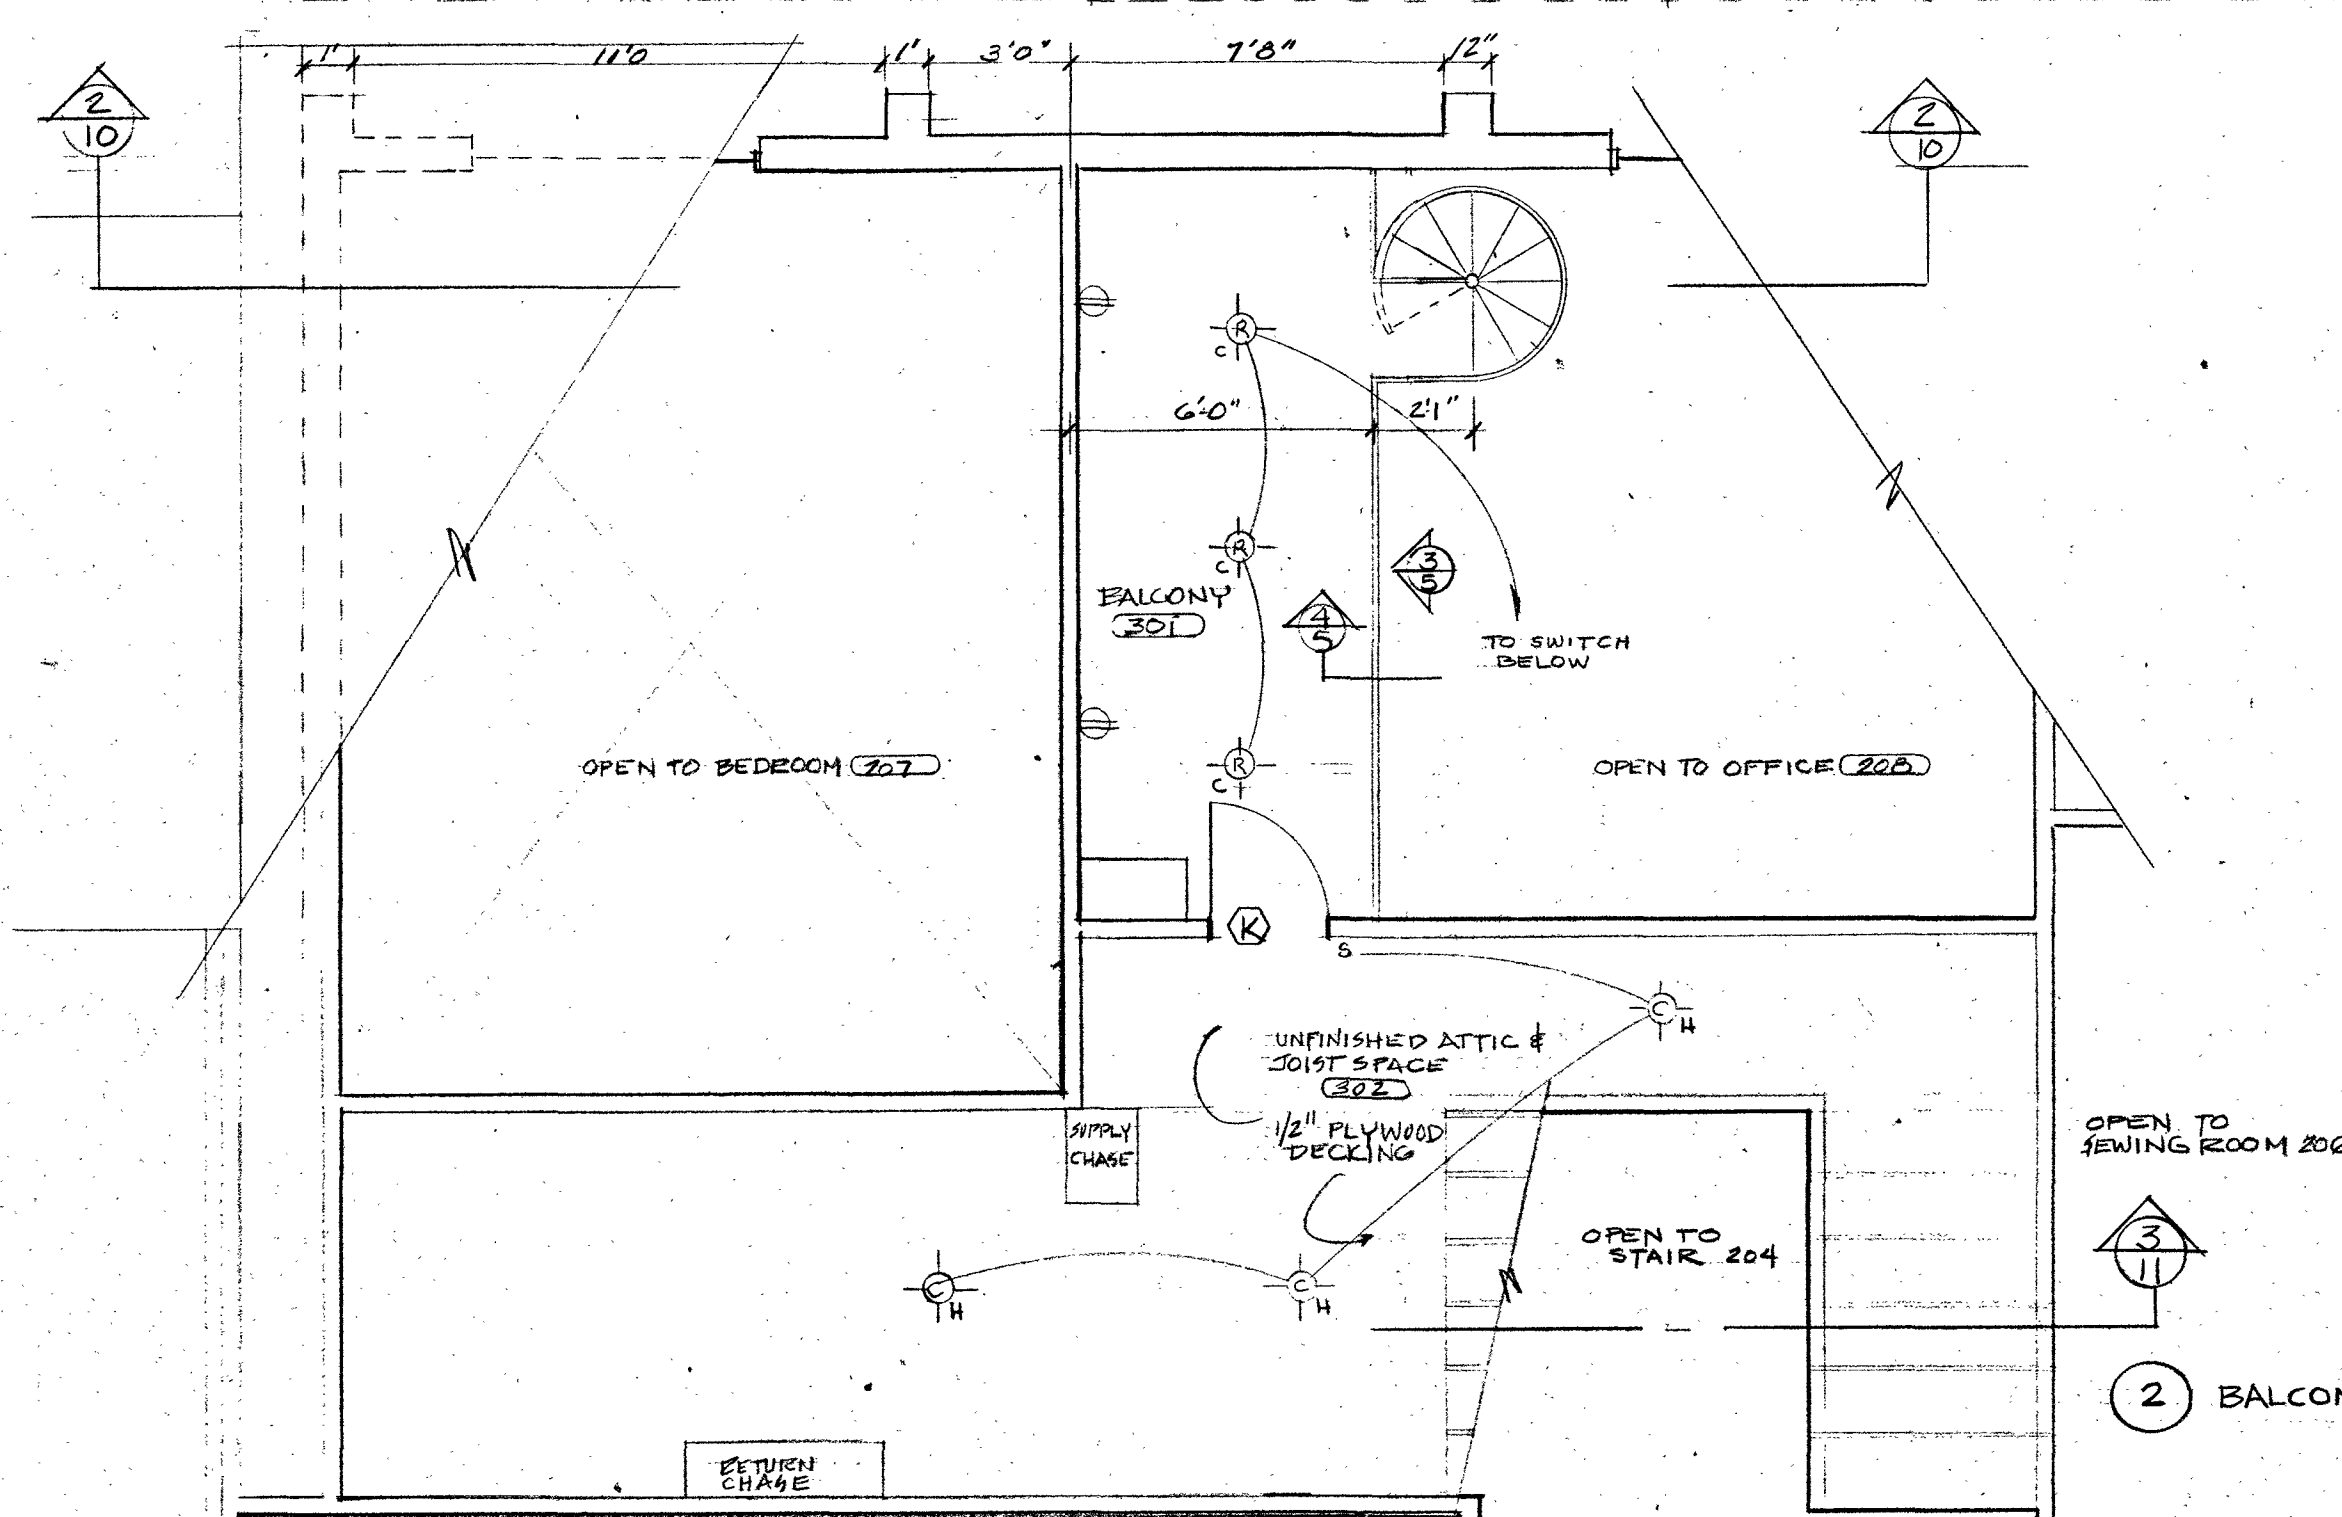


2 BALCONY ATTIC PLAN



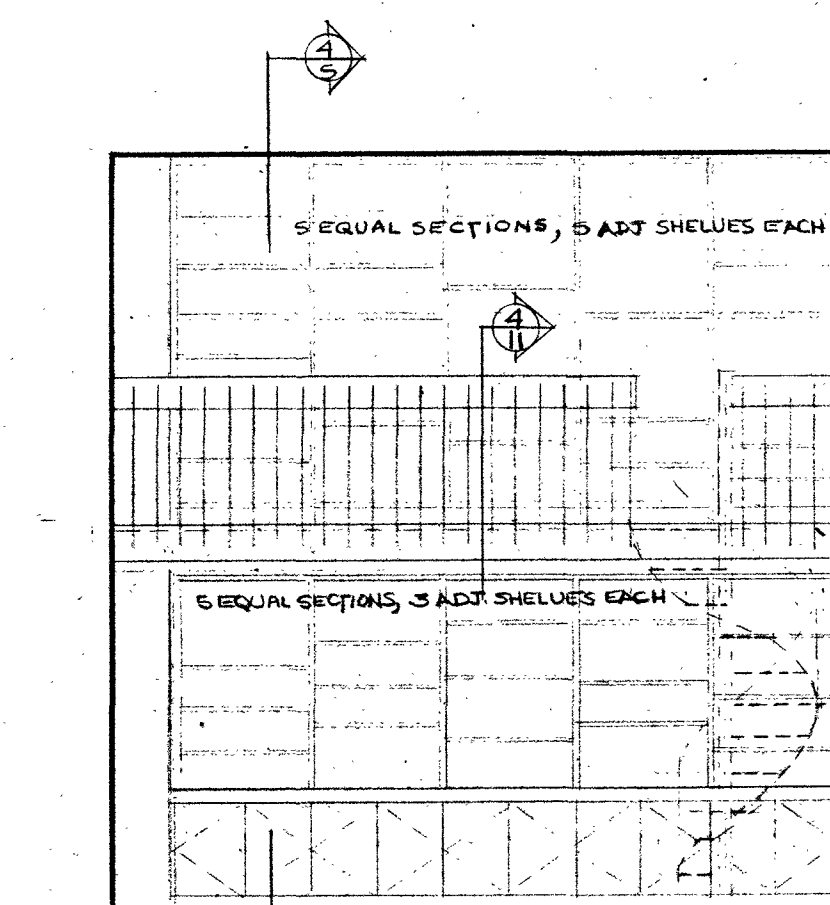


3 BALCONY ELEVATION
SEE CASEWORK
ALLOWANCE


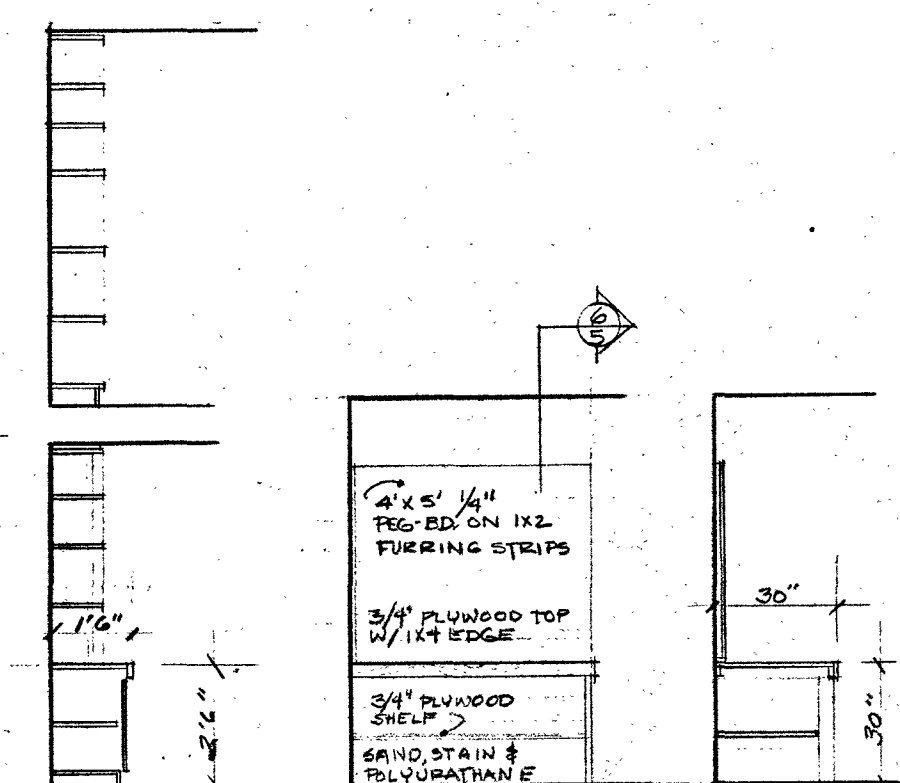



4 BALCONY SECTION
5 WORKBENCH ELEV. RM. B2
6 SECTION

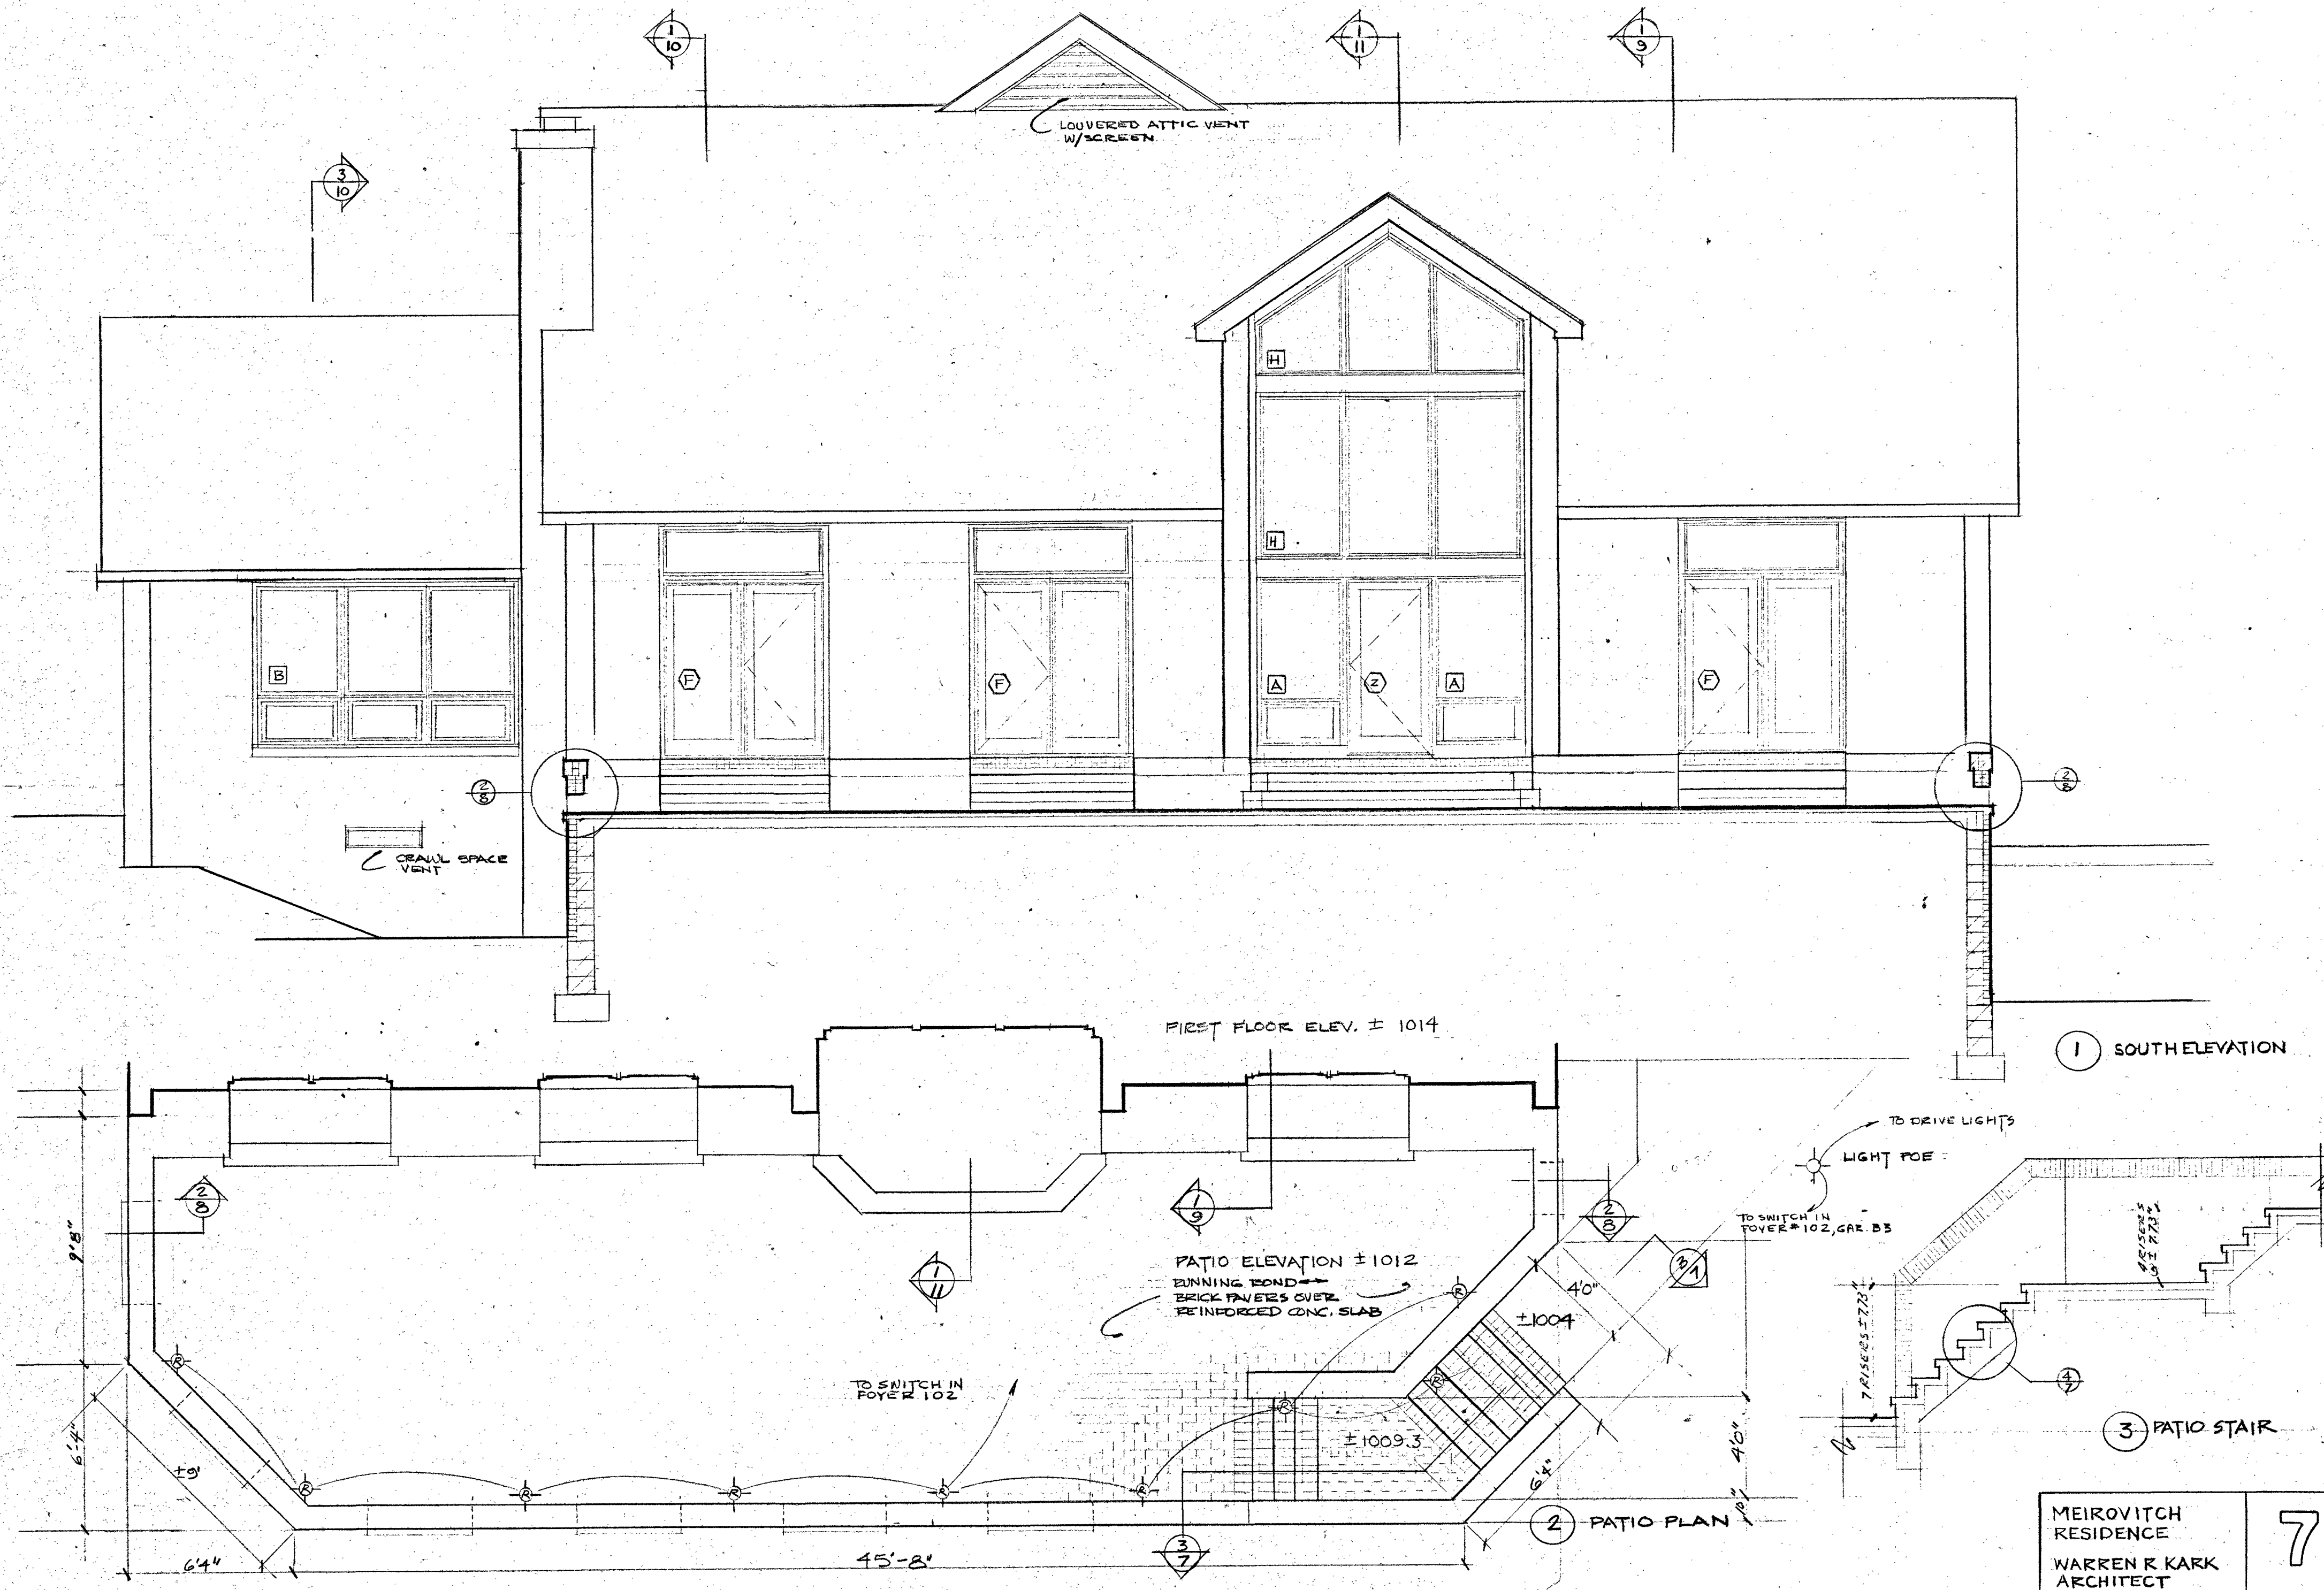

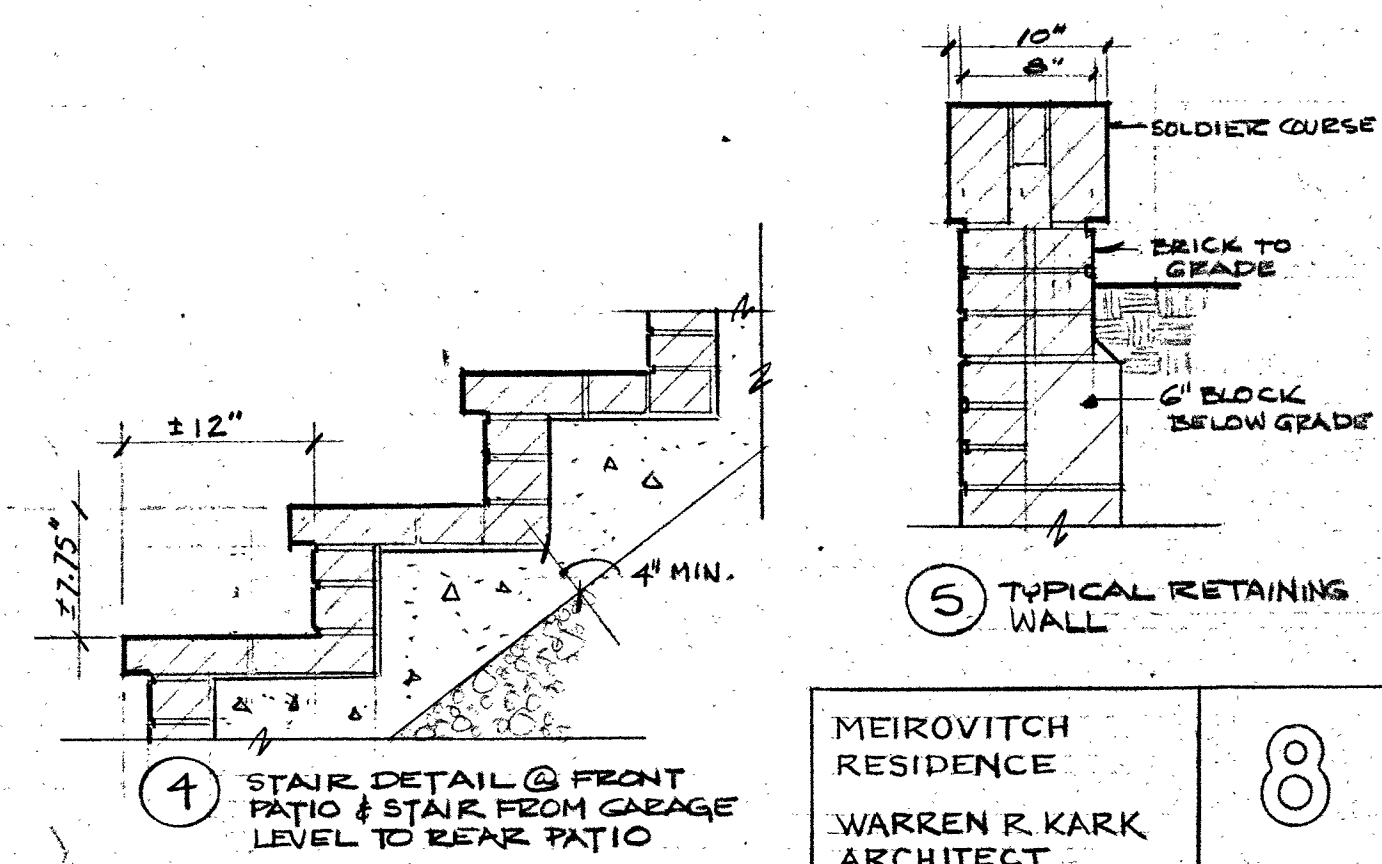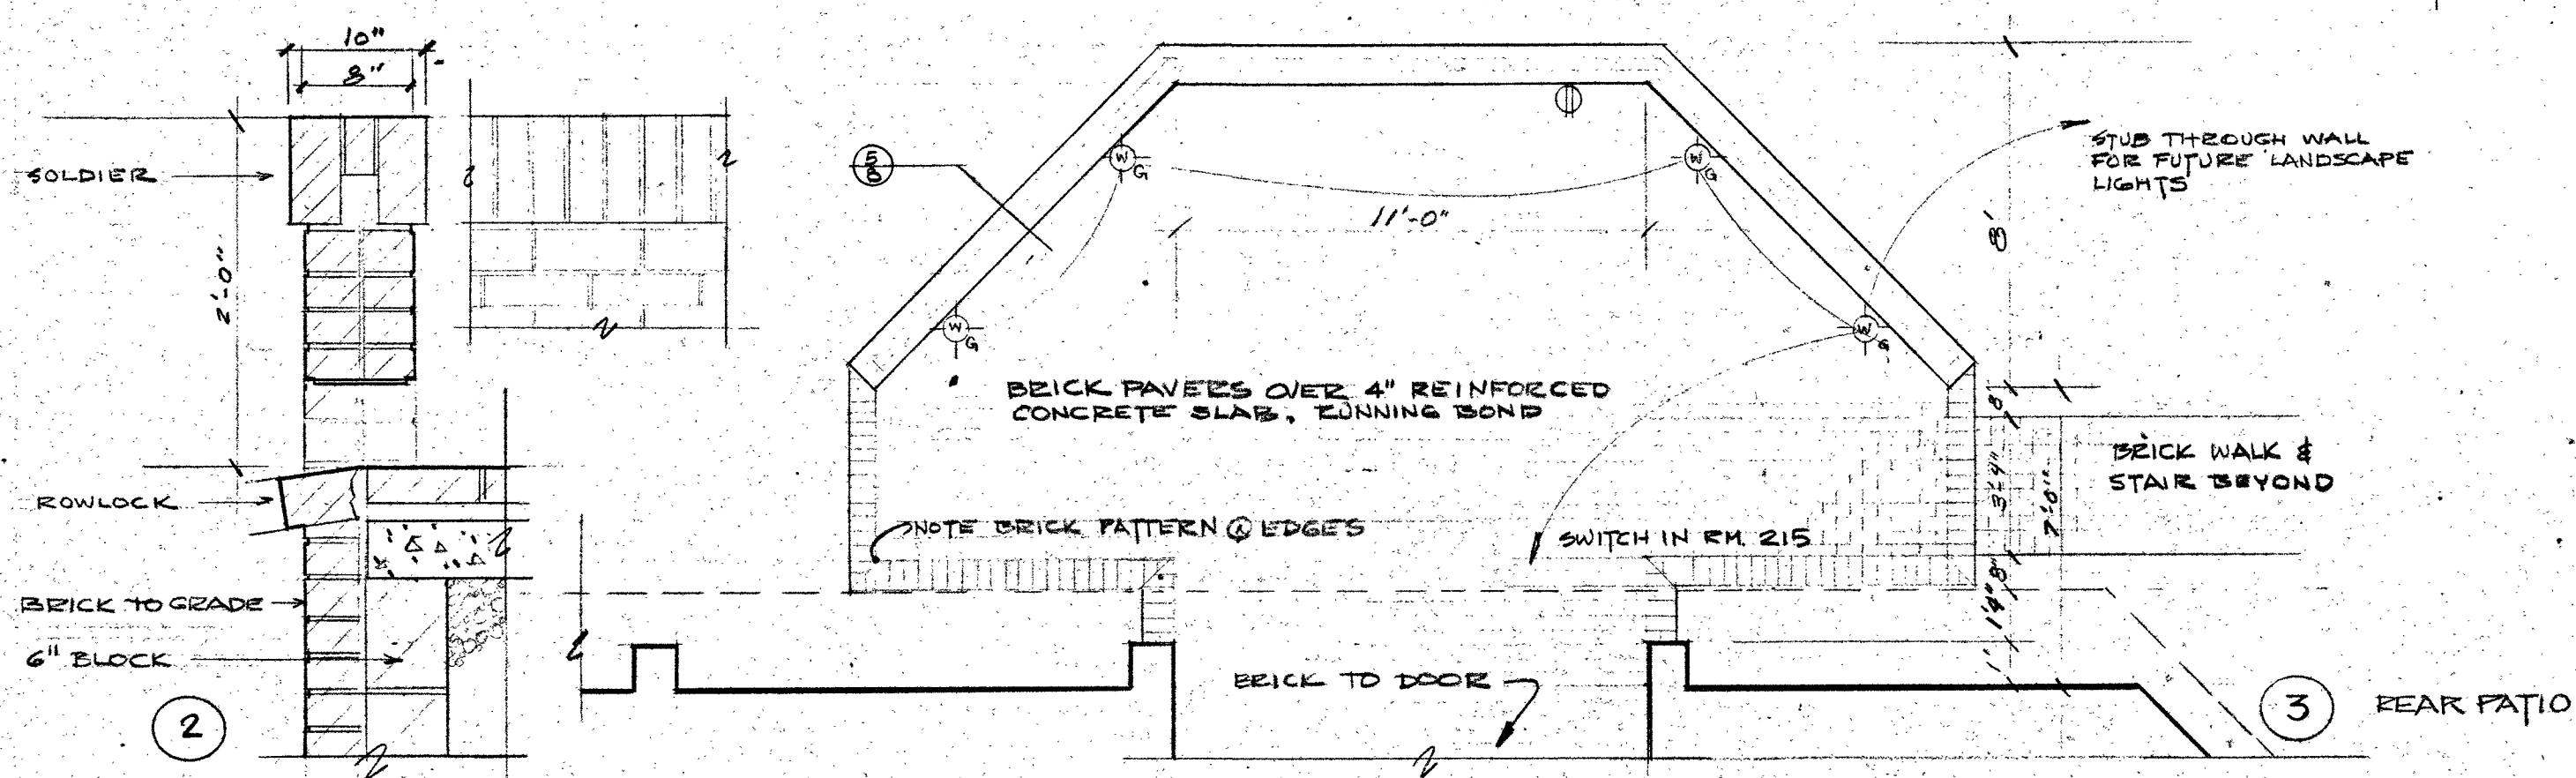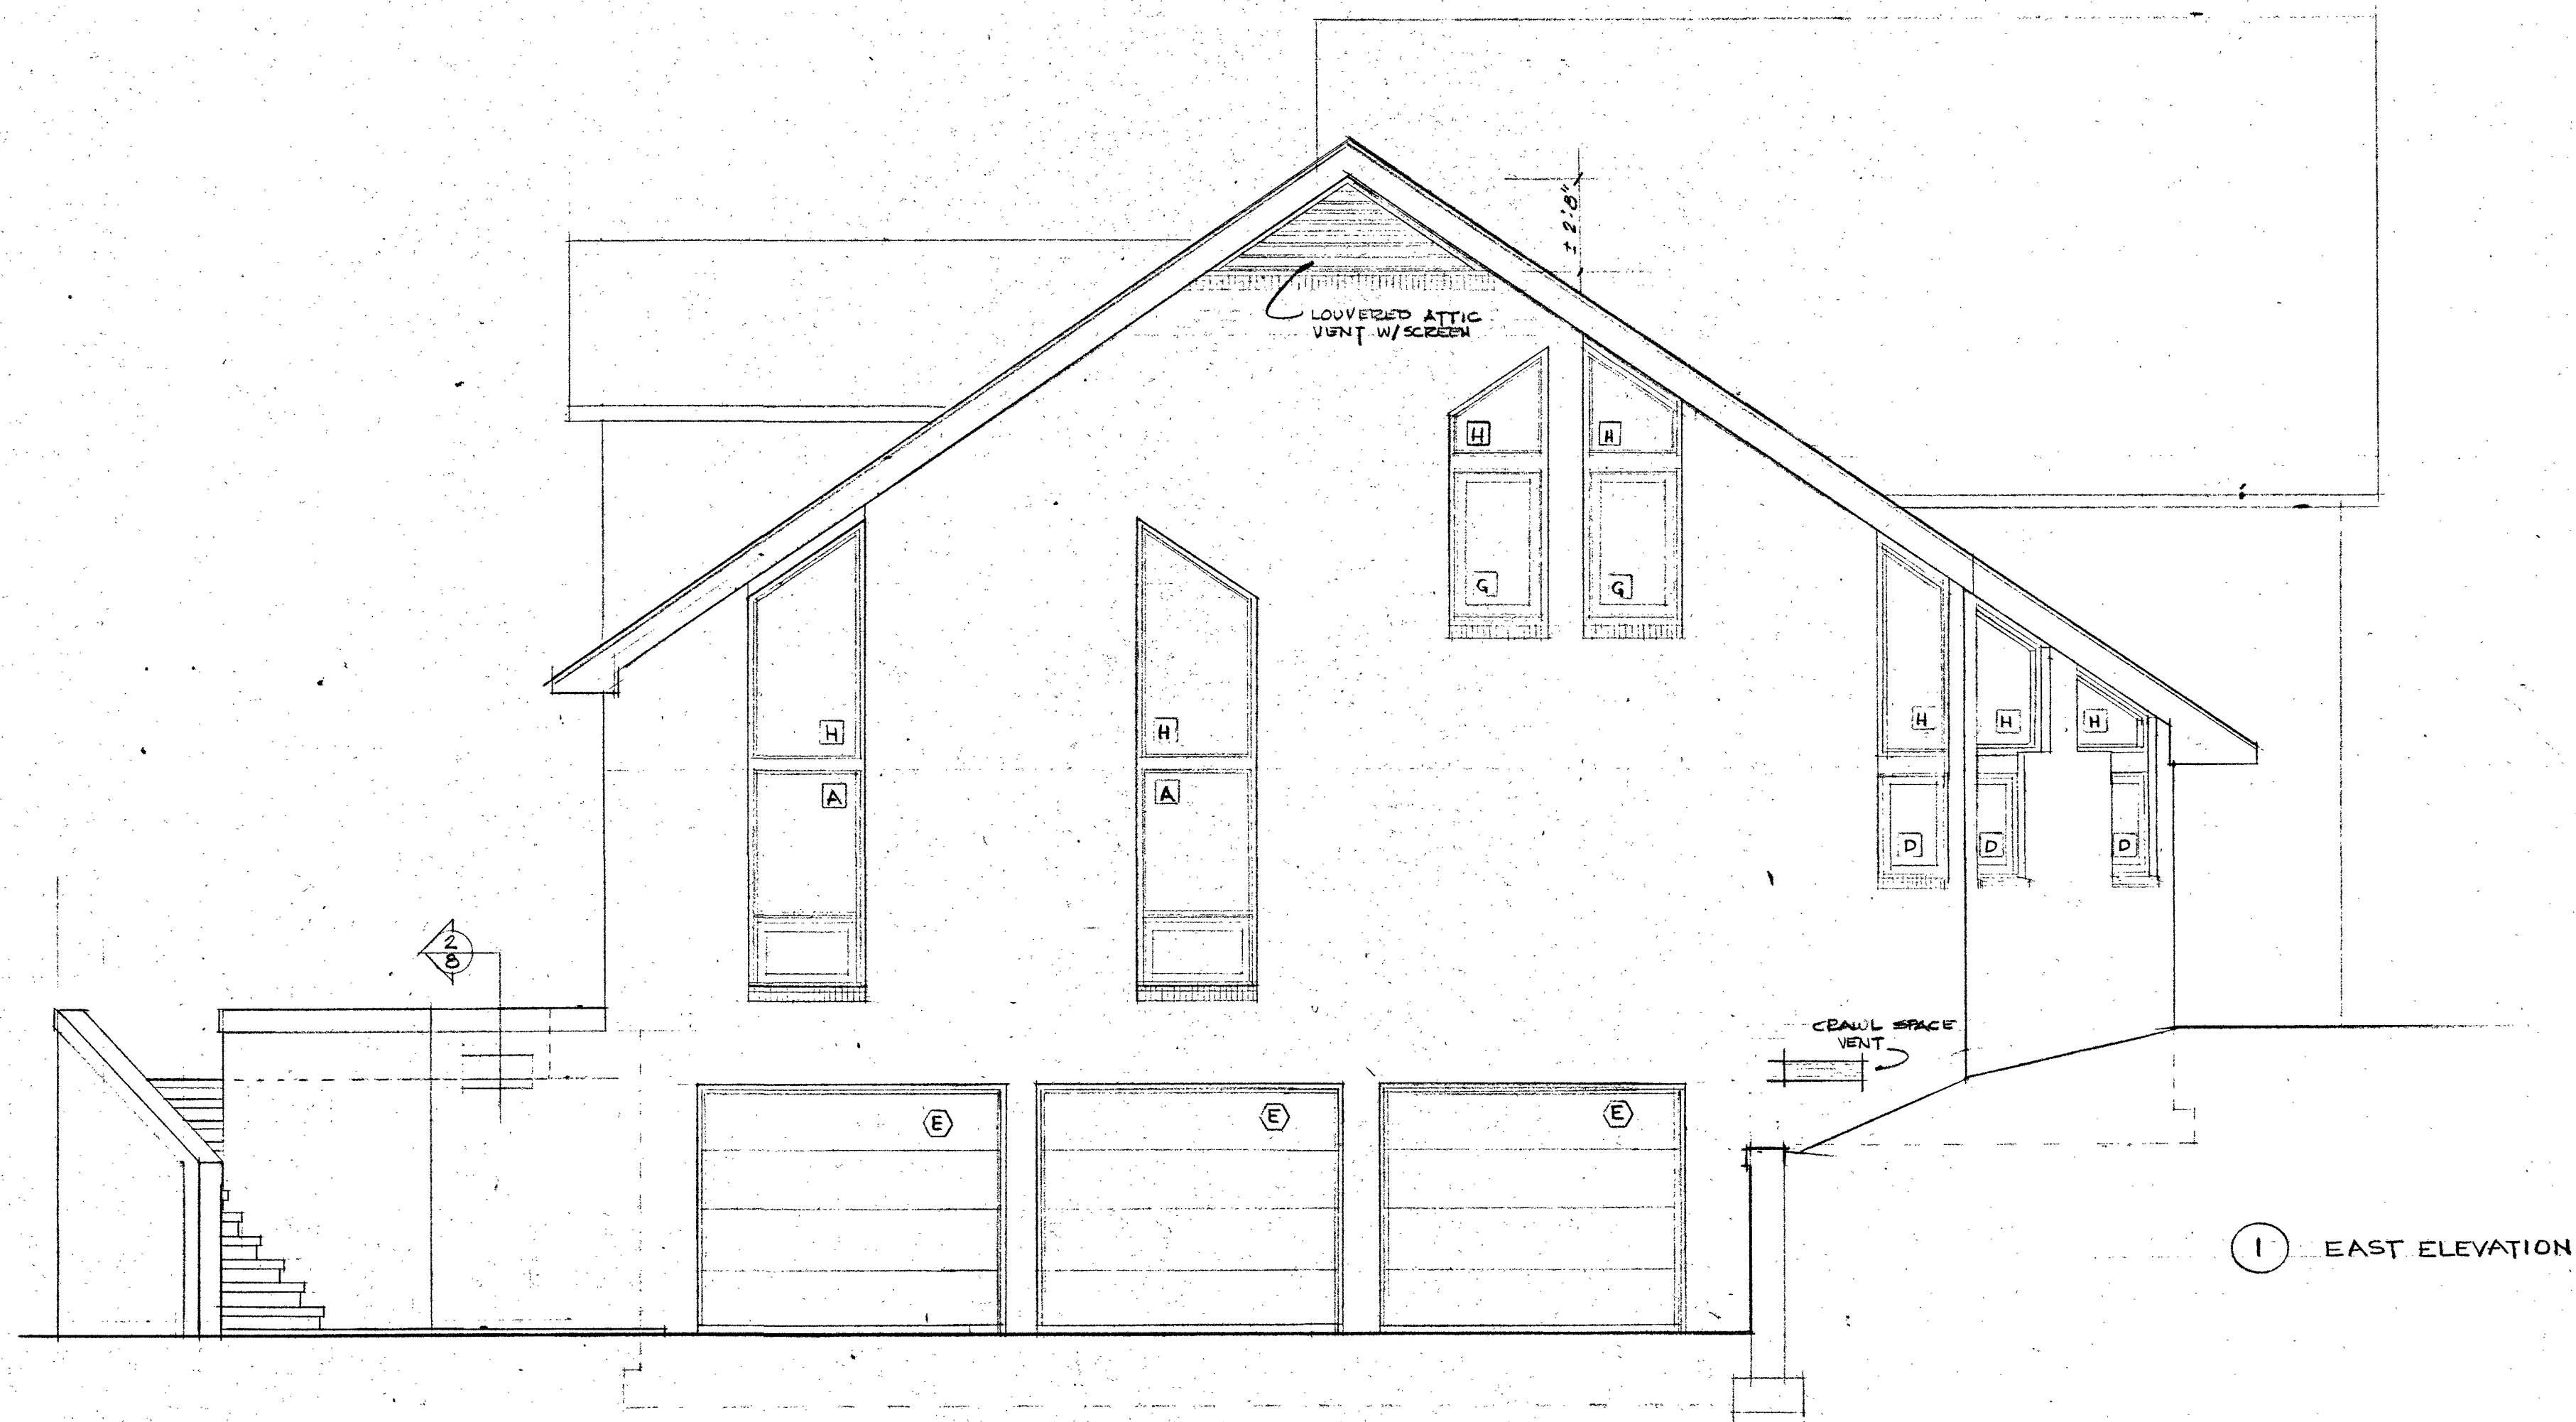


6' 0"
2' 0"
4' 0"

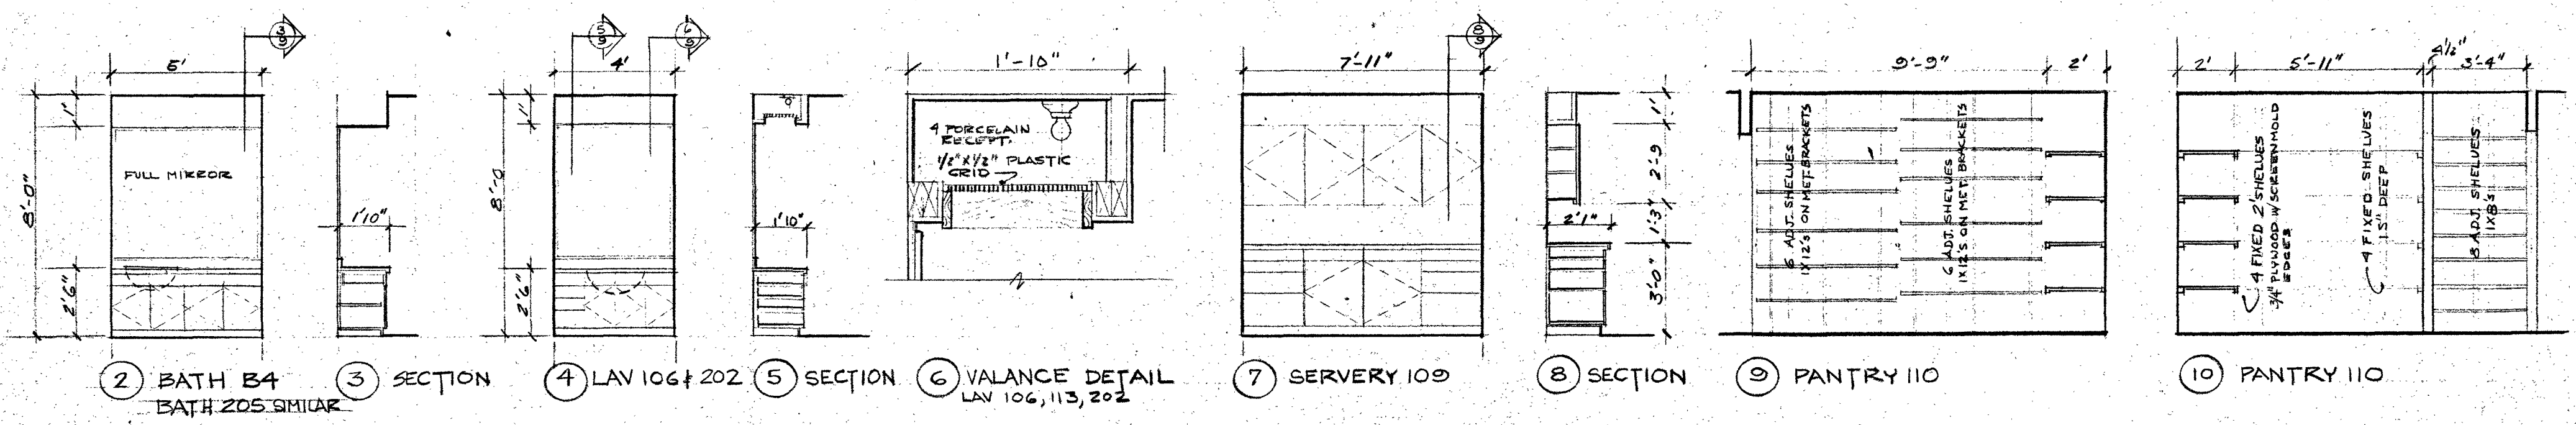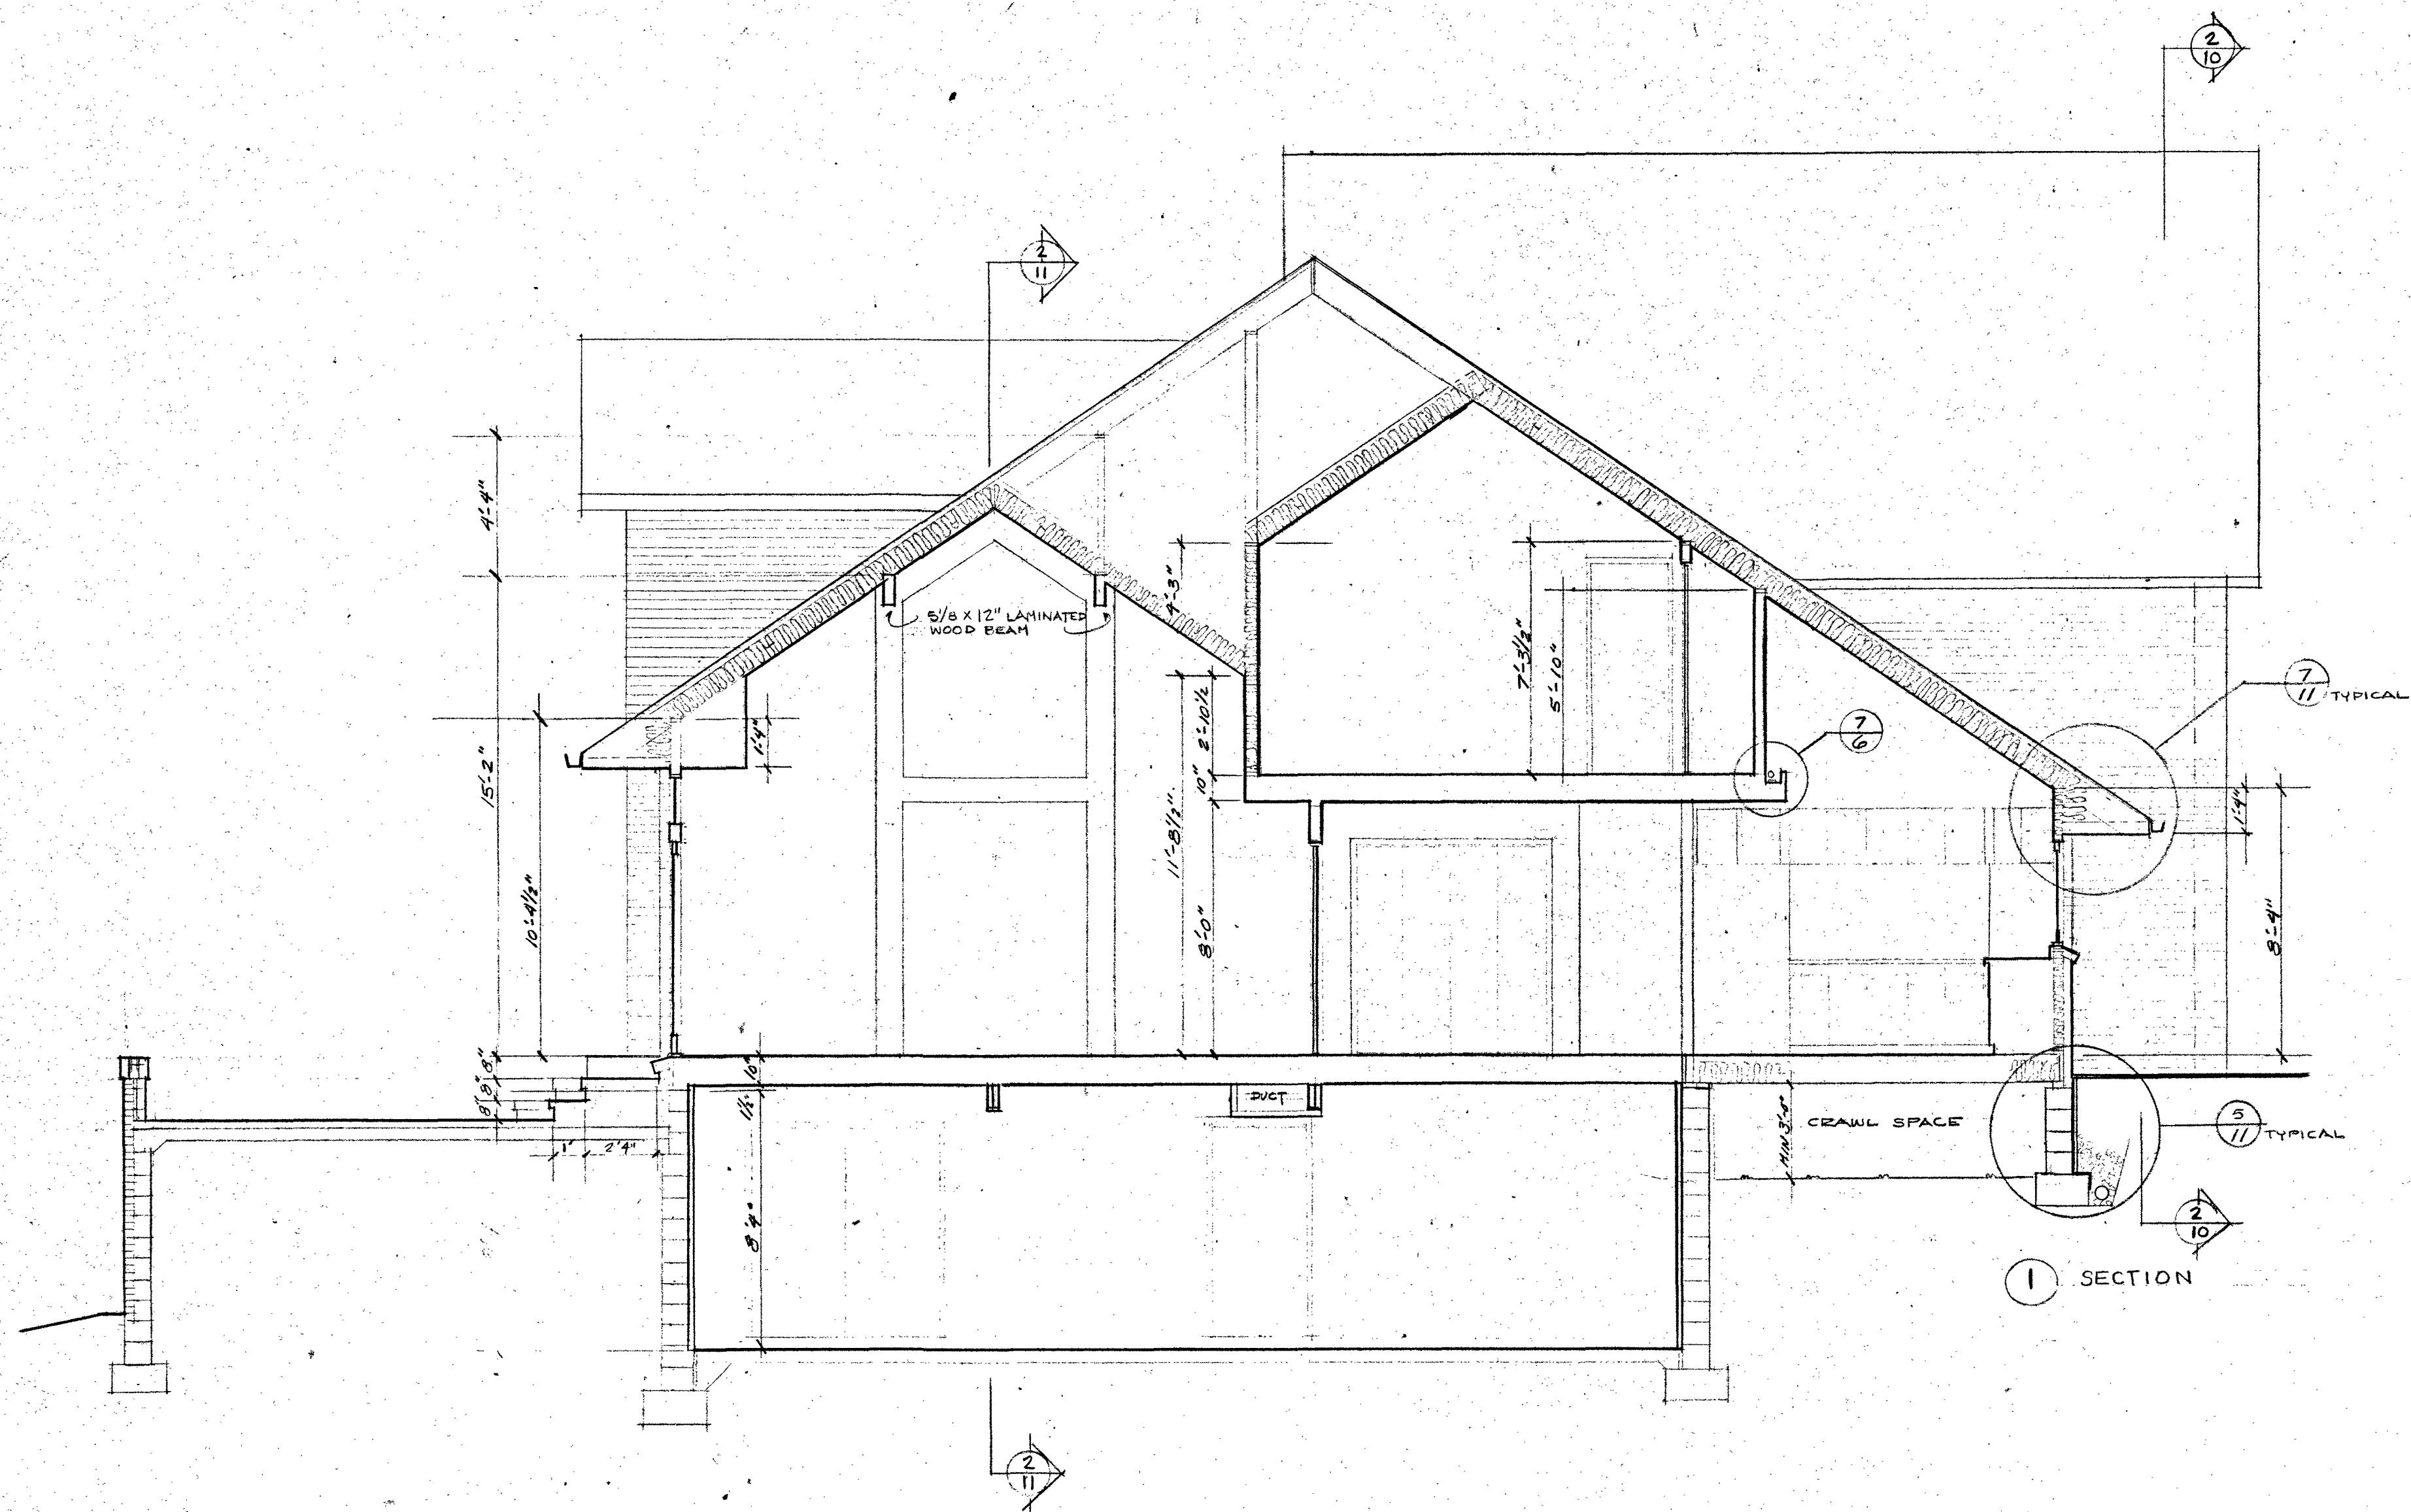


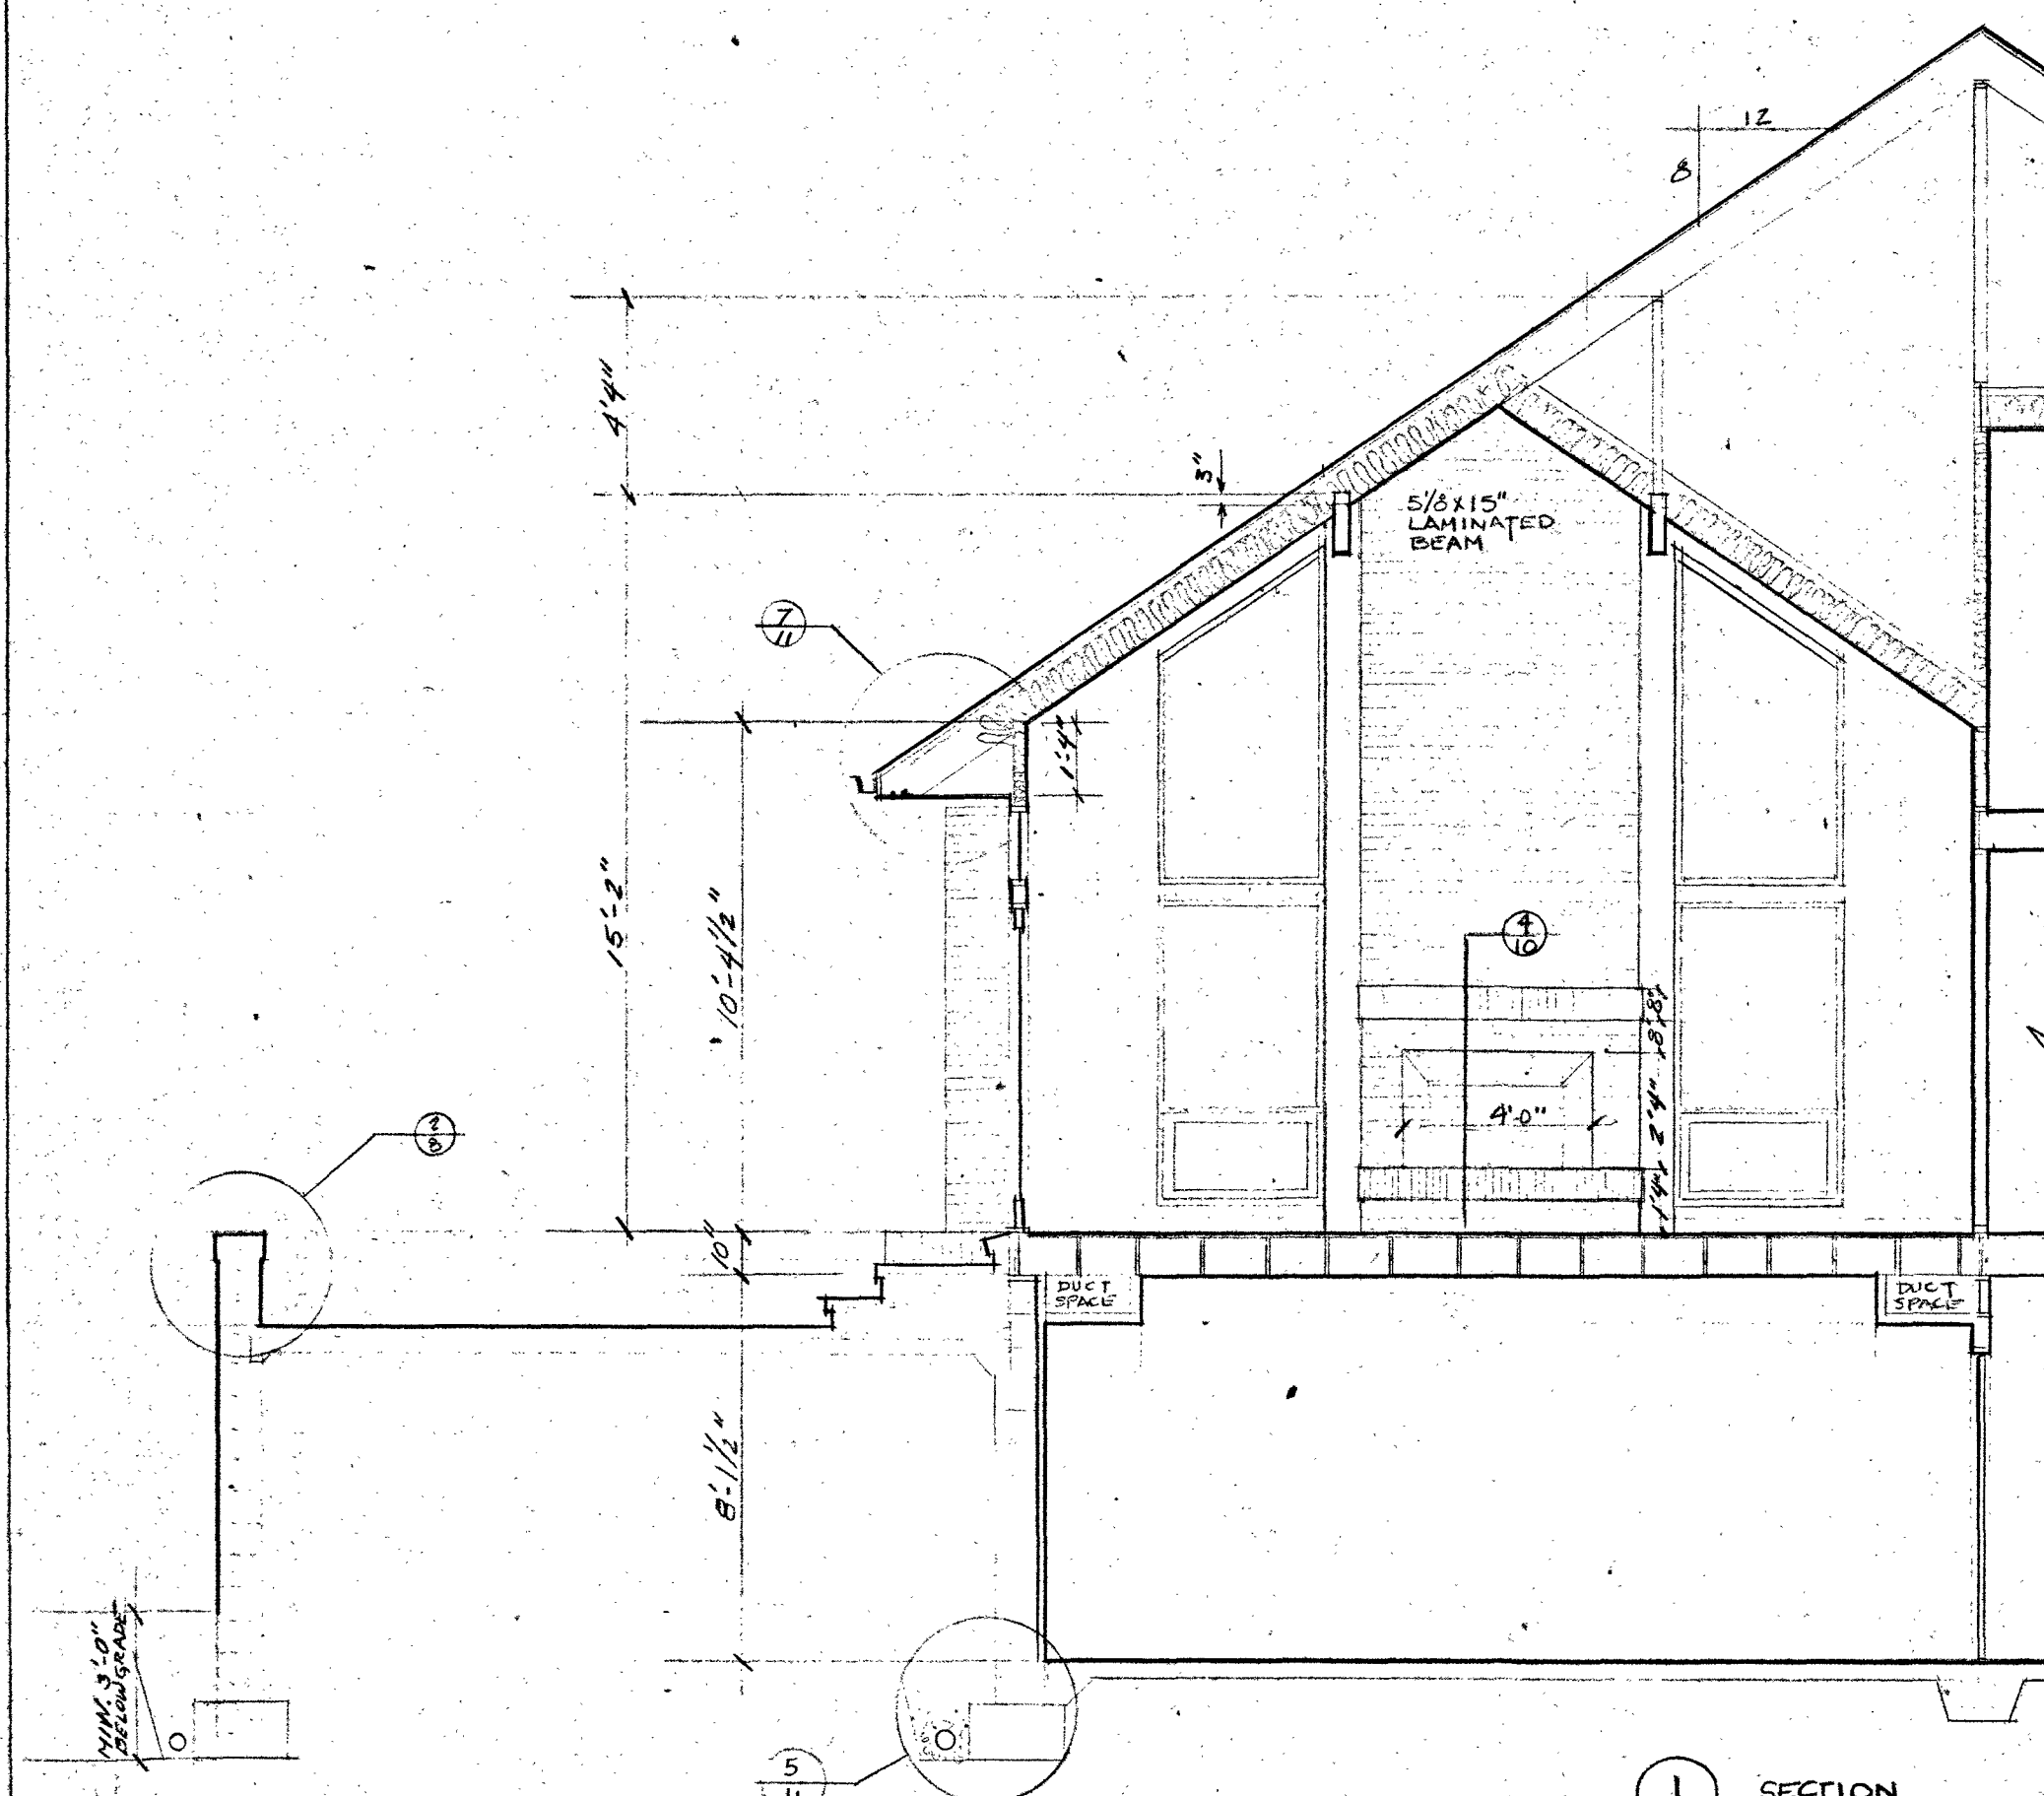


1 SECTION

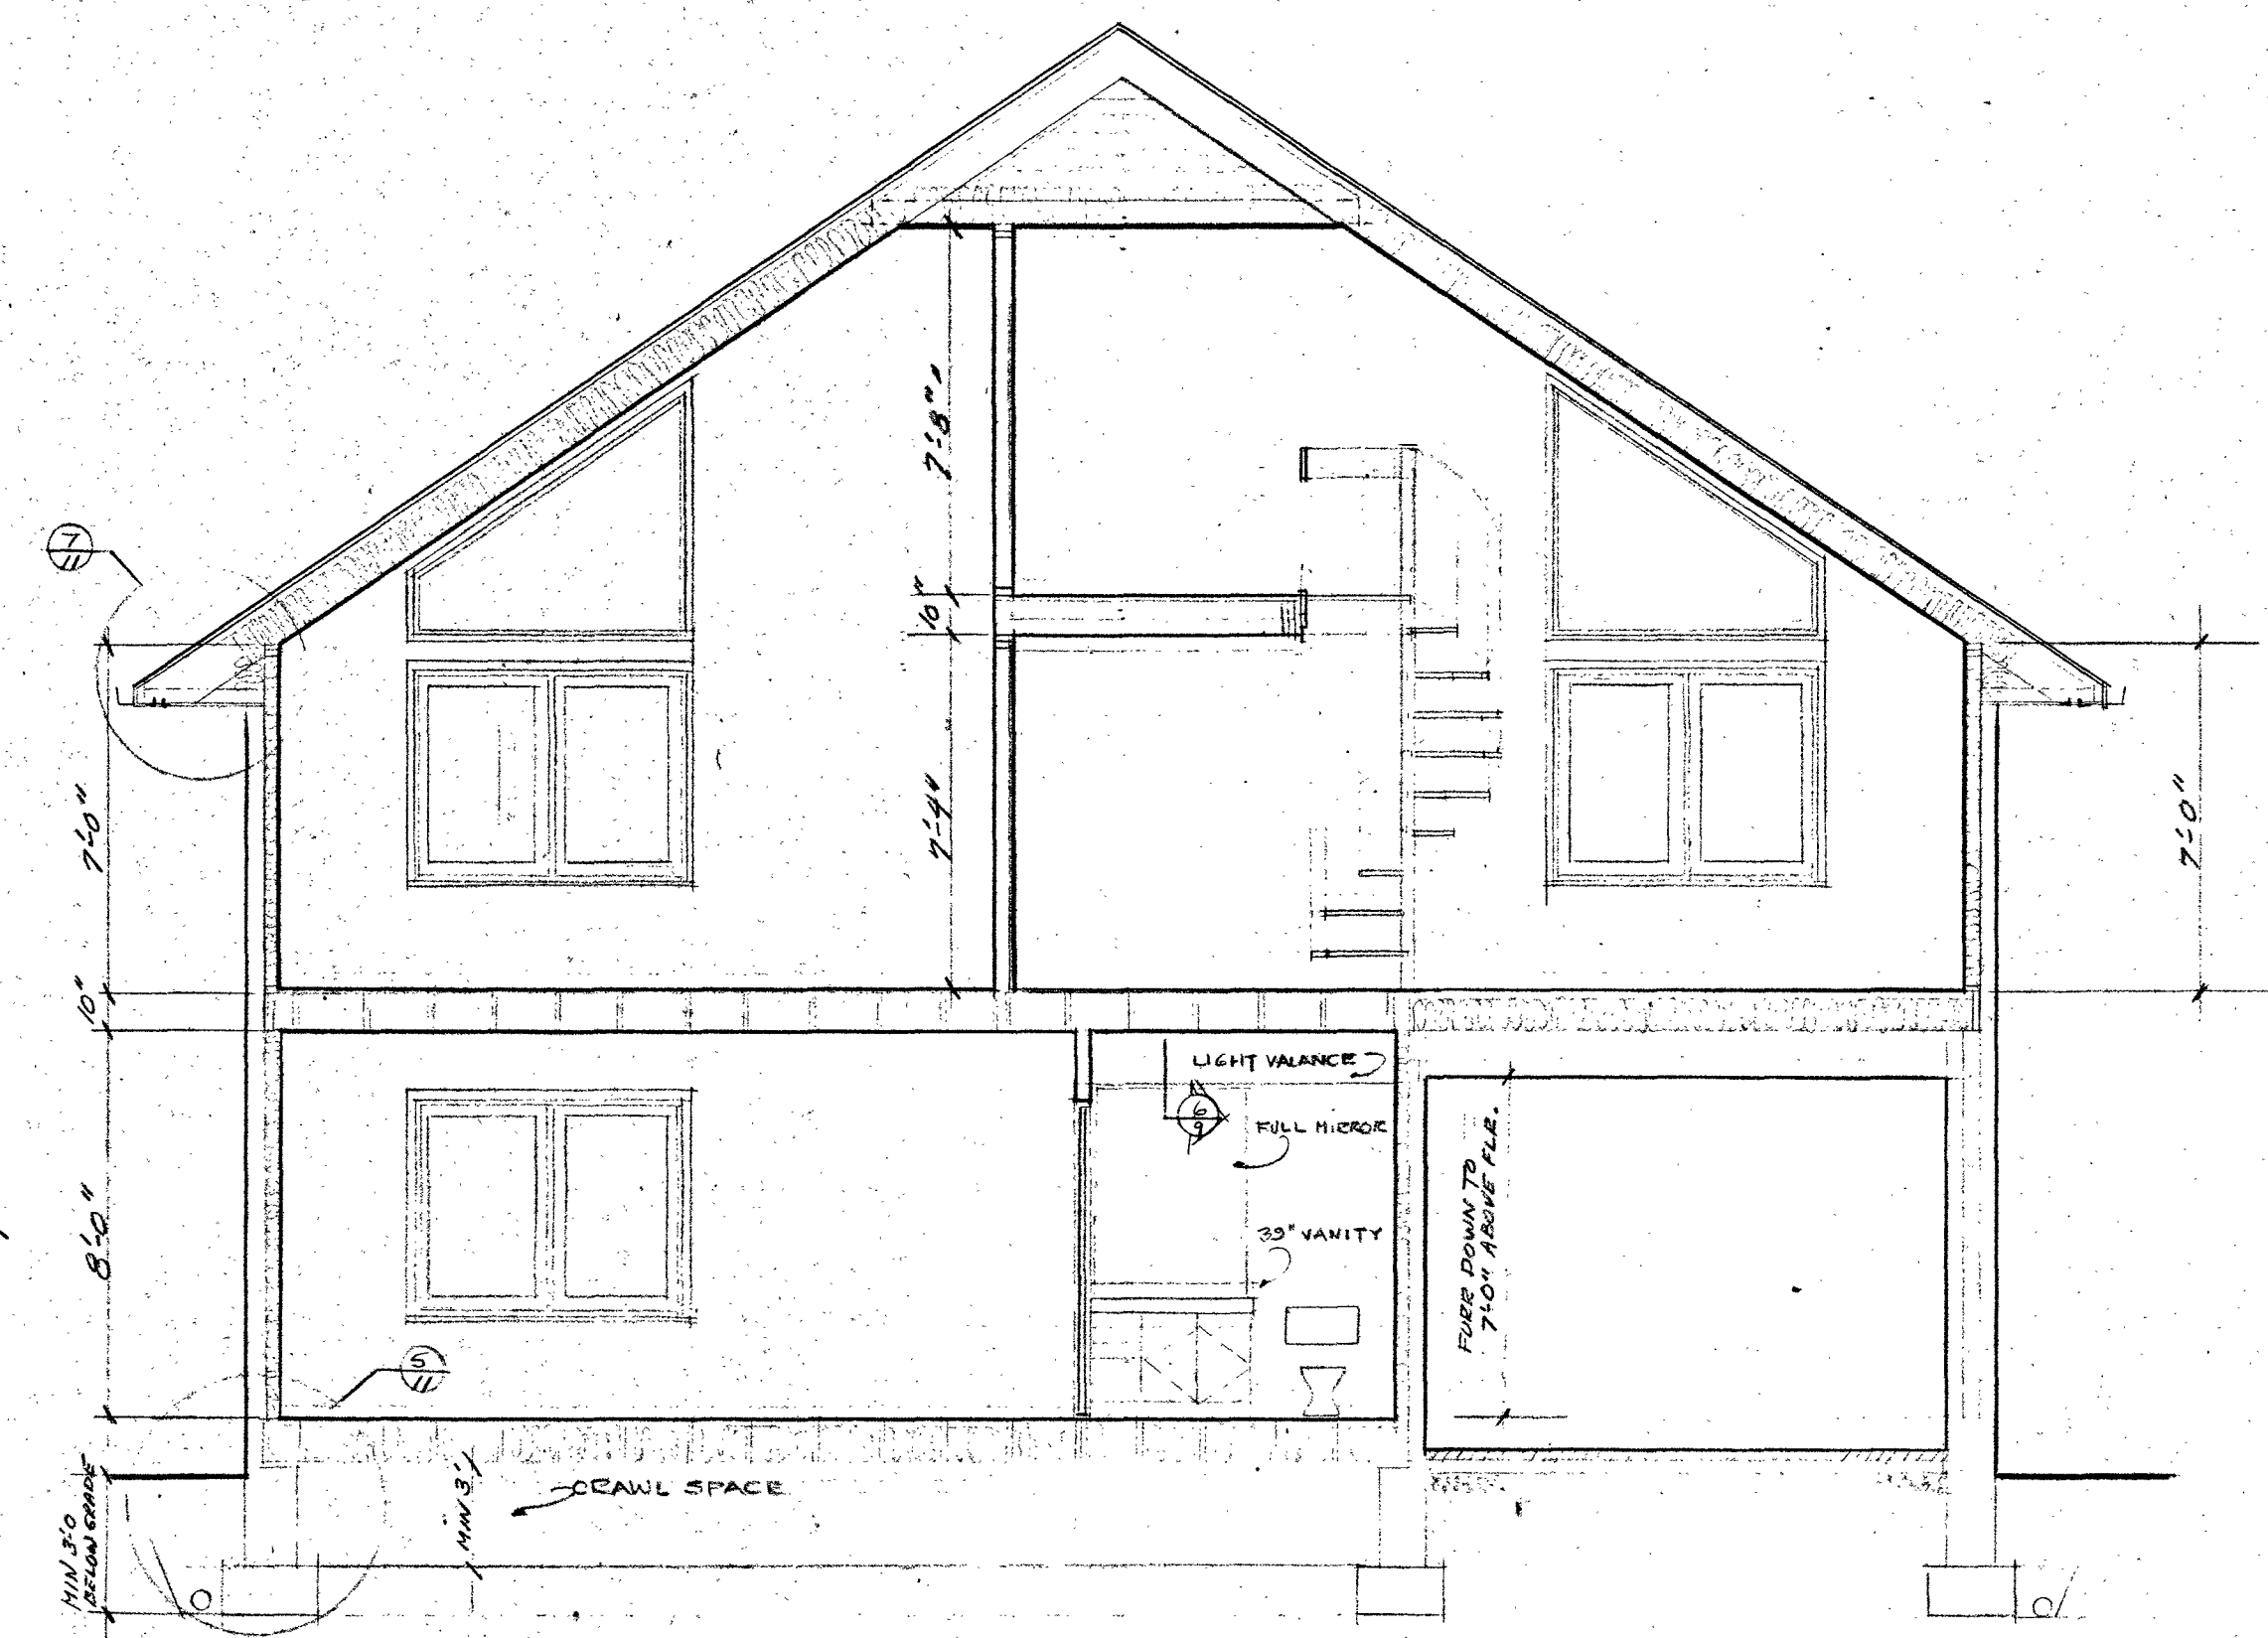


2 SECTION

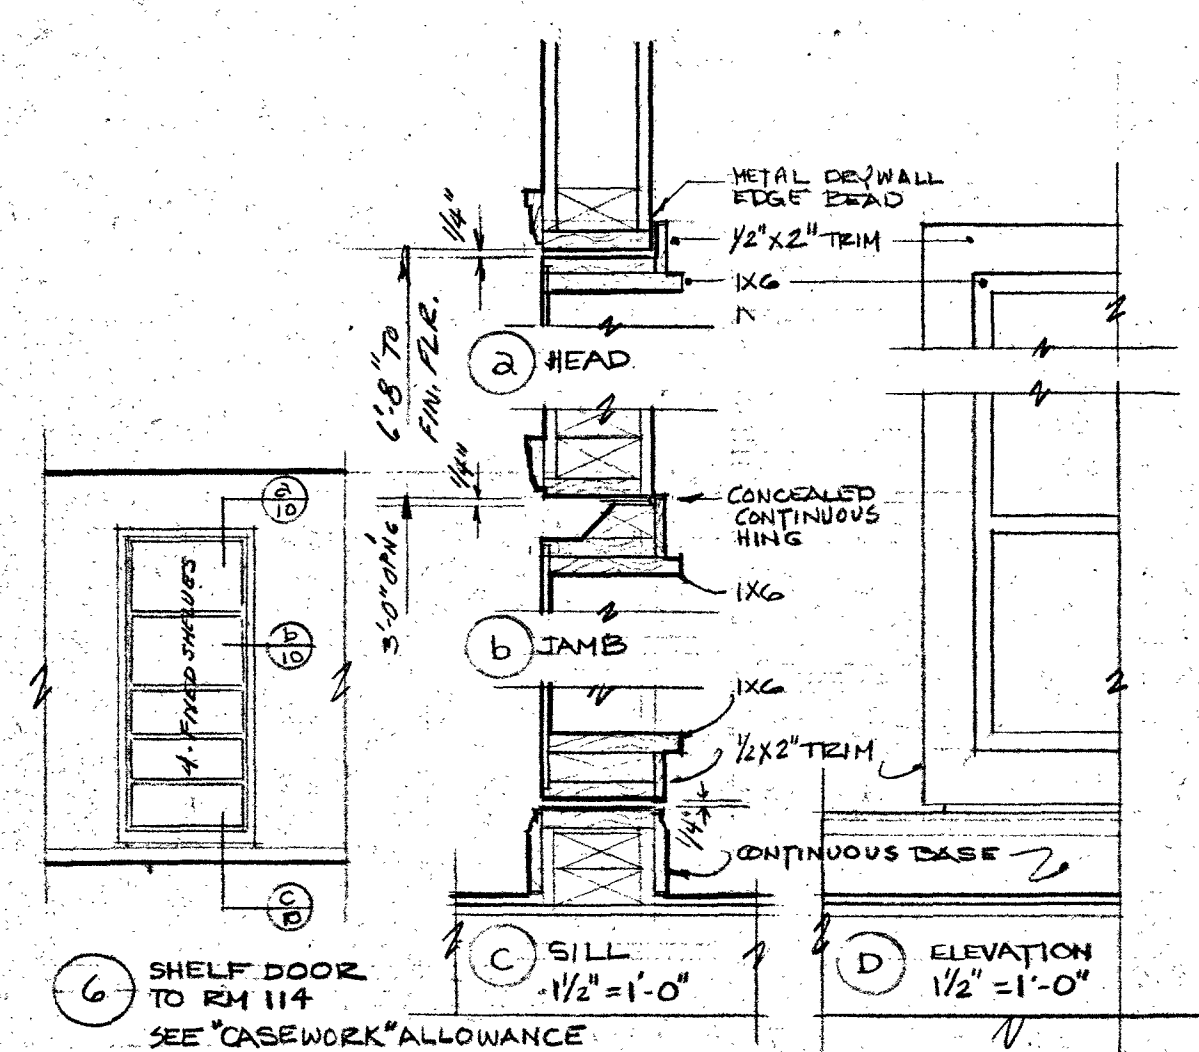


3 SECTION

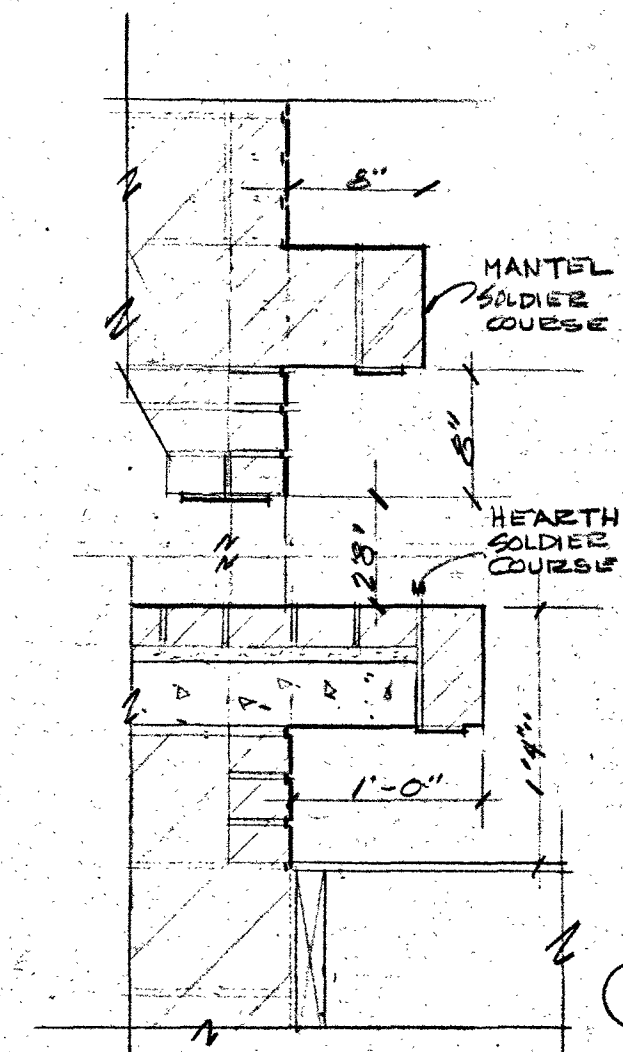


4 FIREPLACE HEARTH & MANTEL
1" = 1'-0"

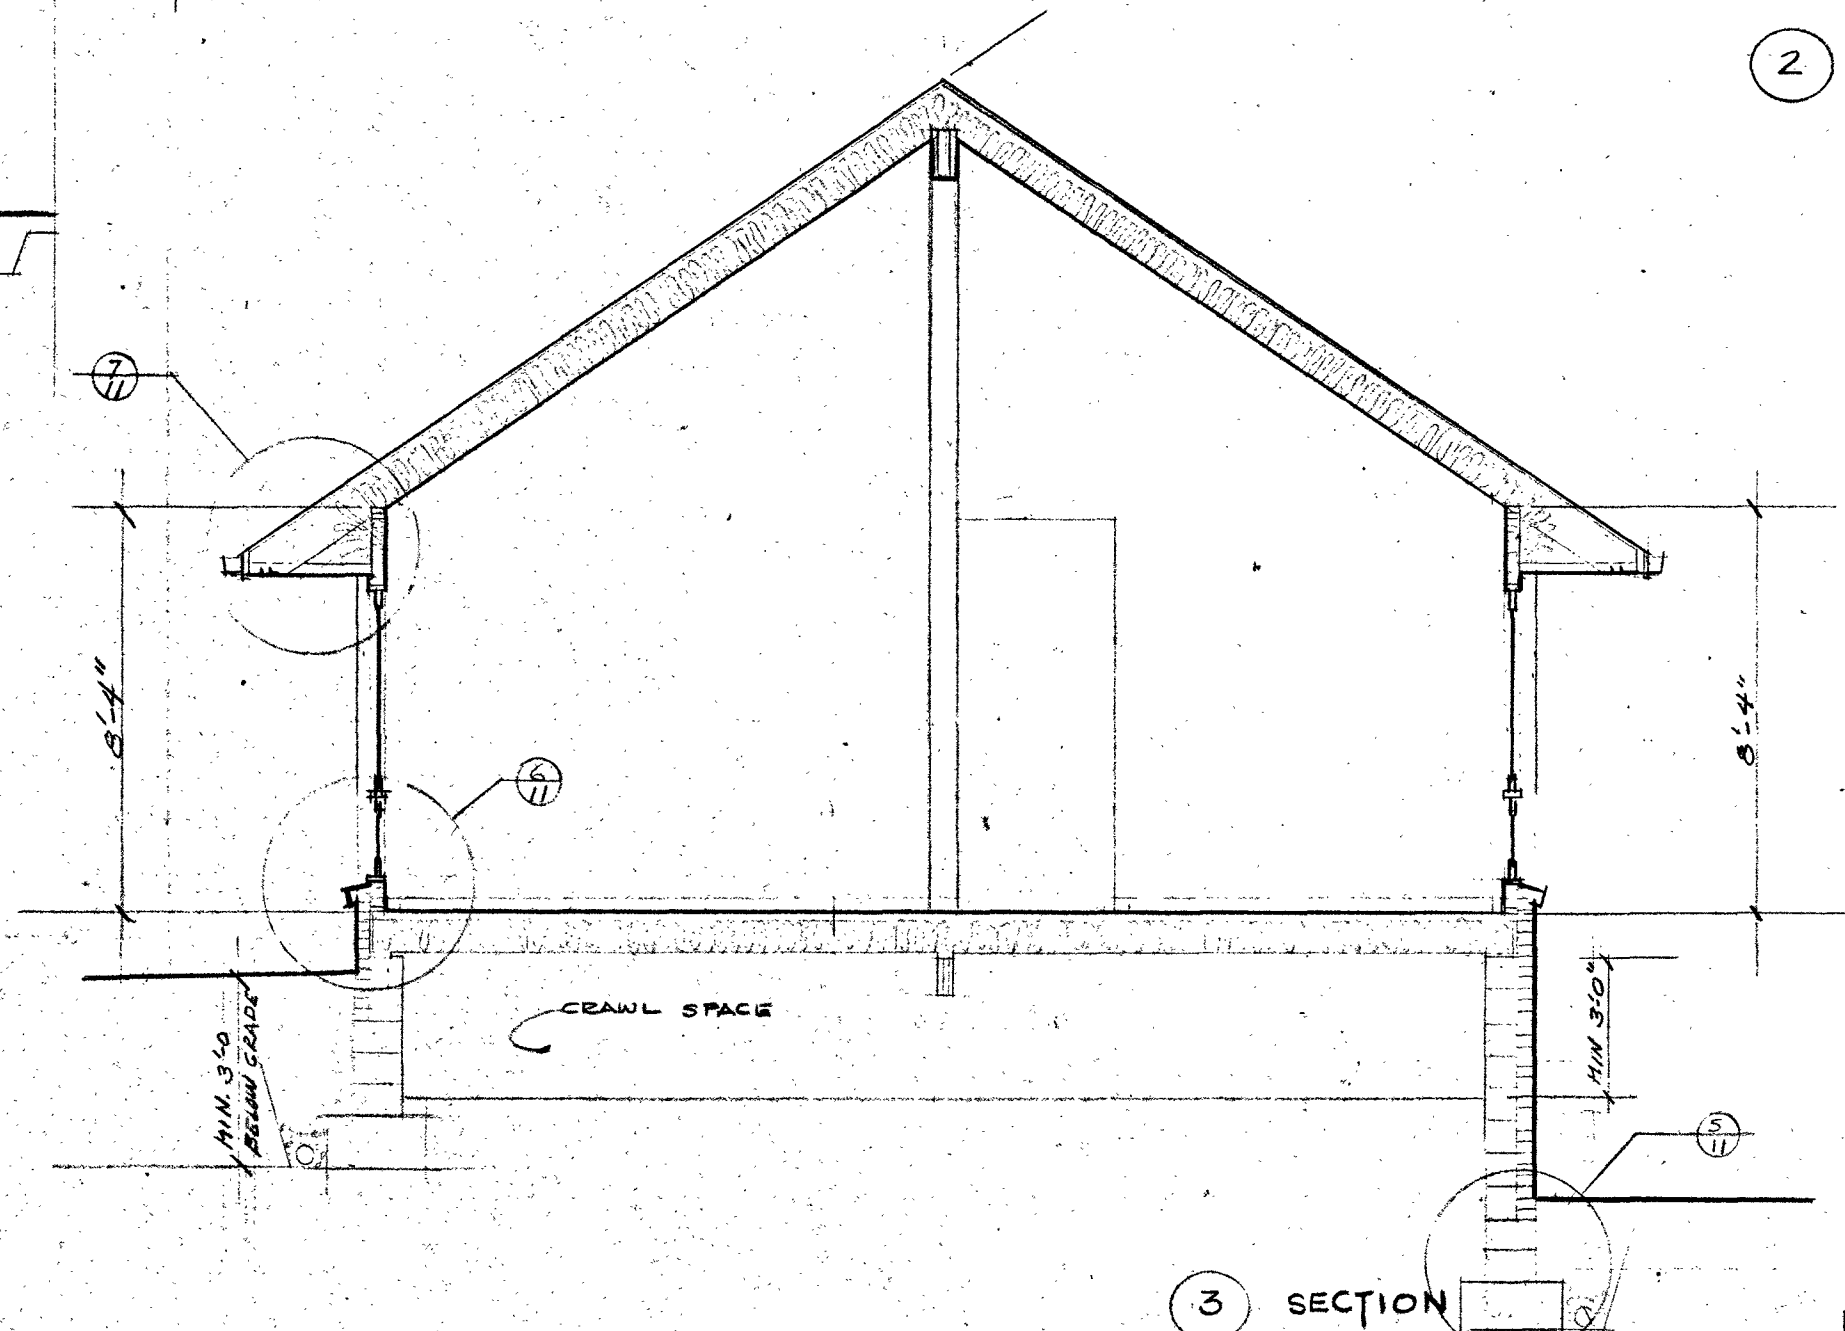


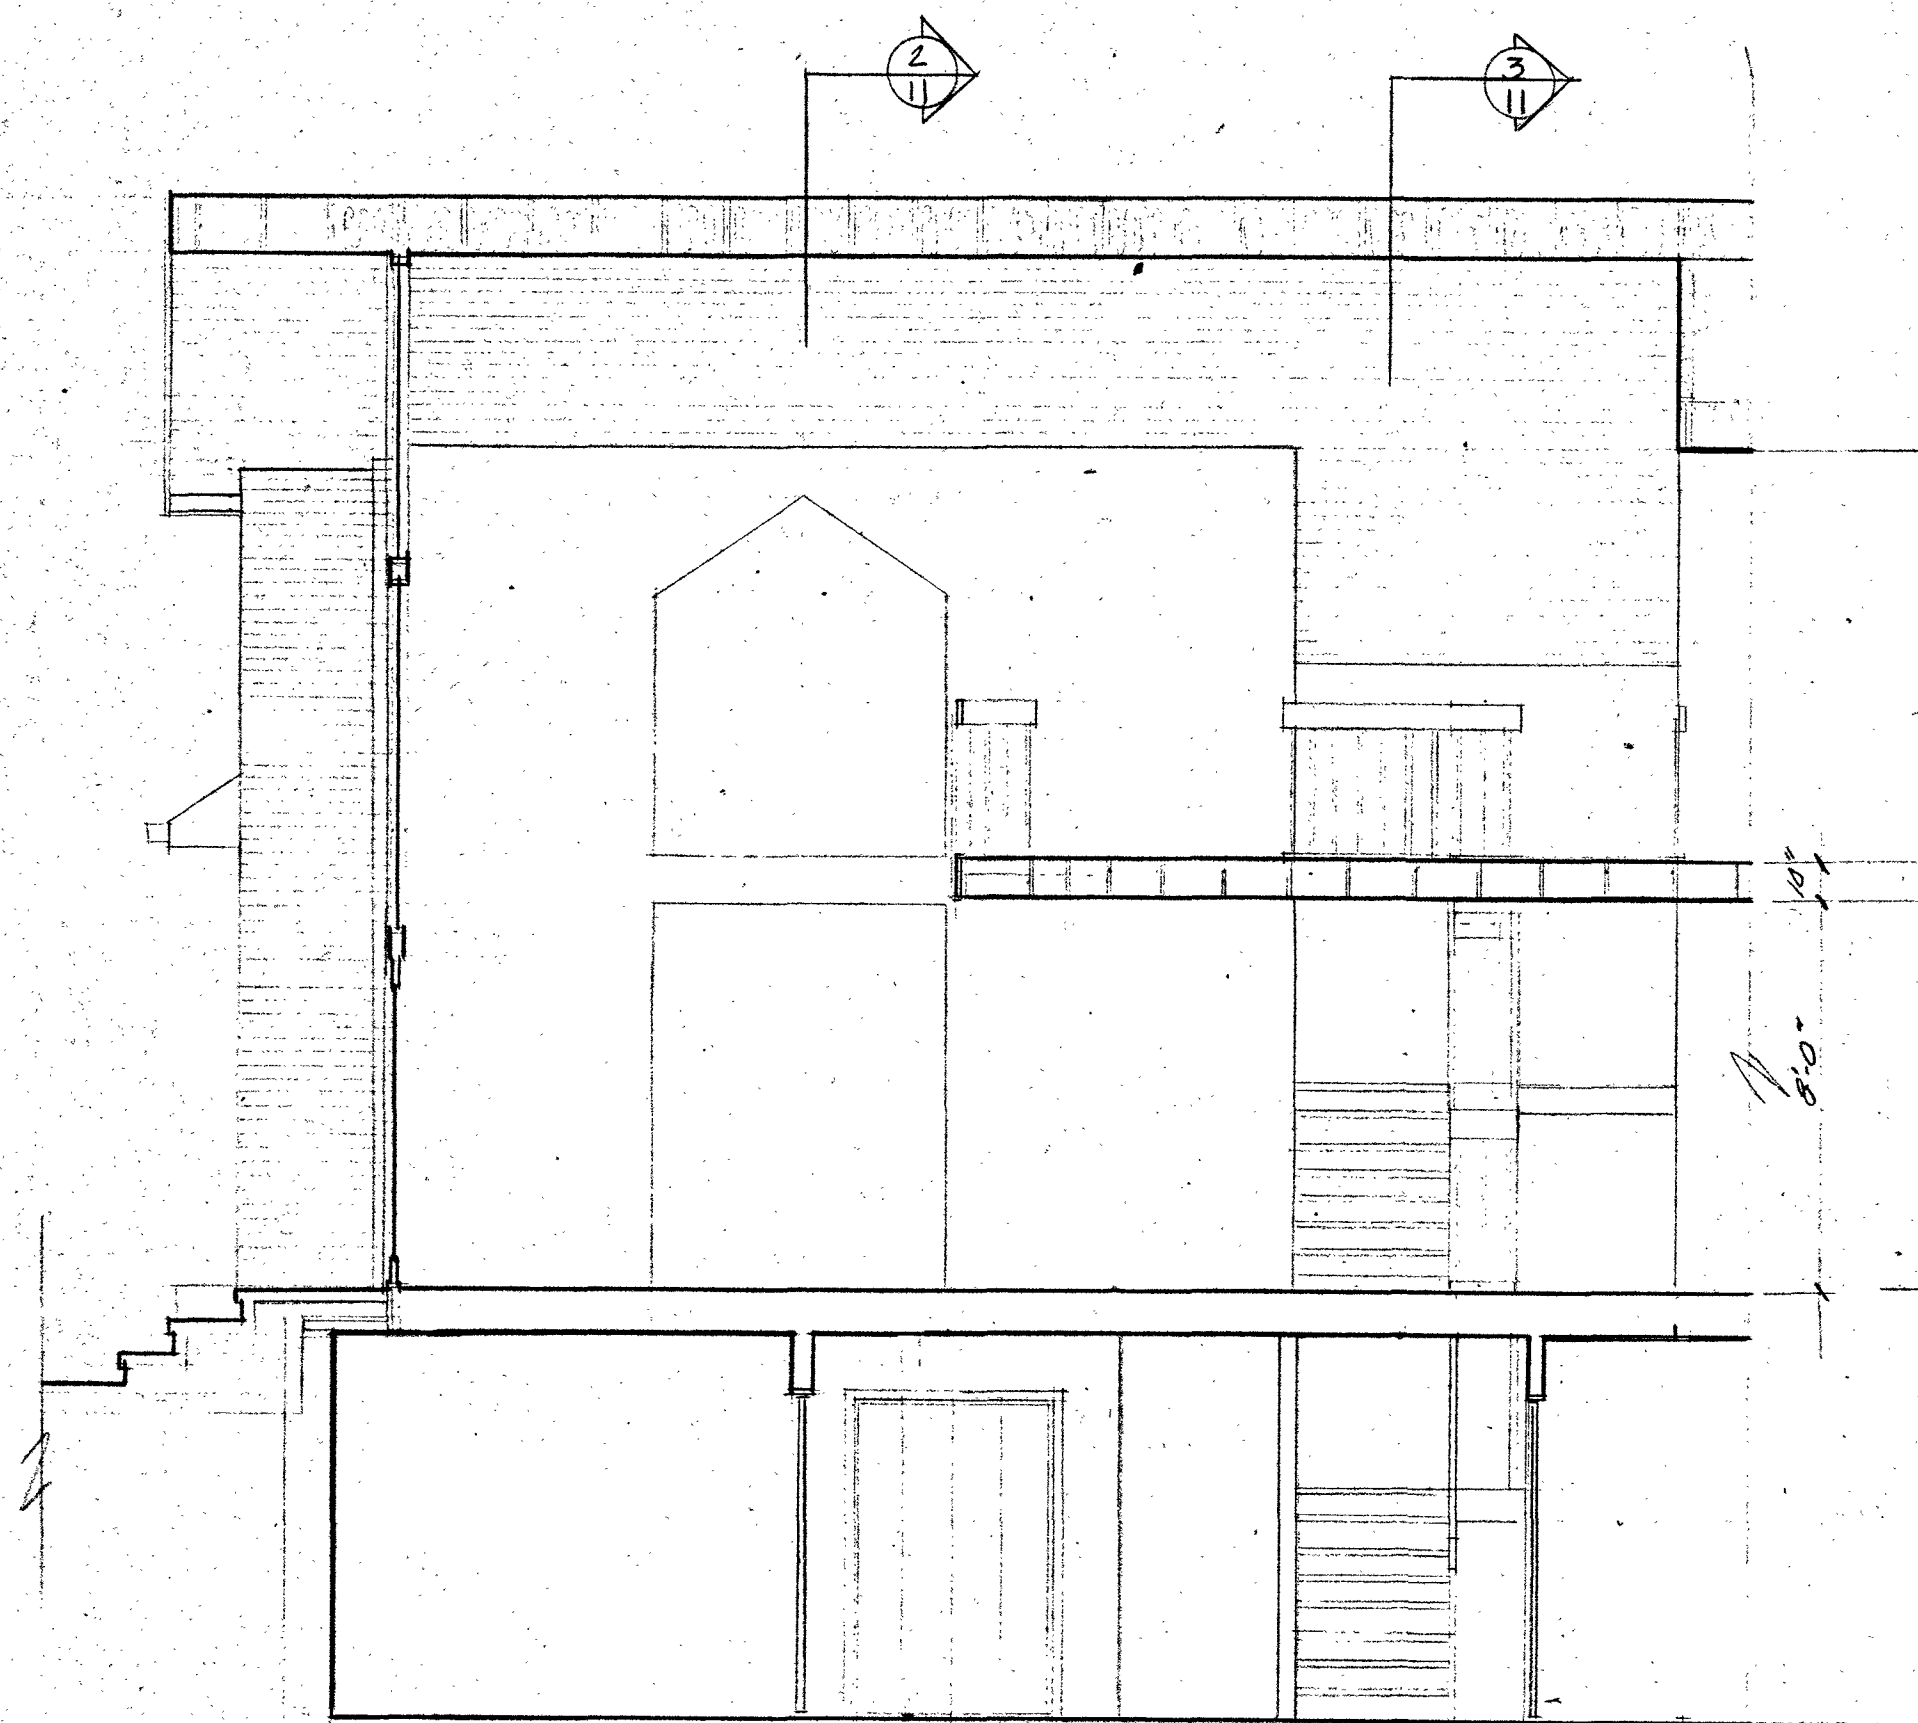


1 SECTION

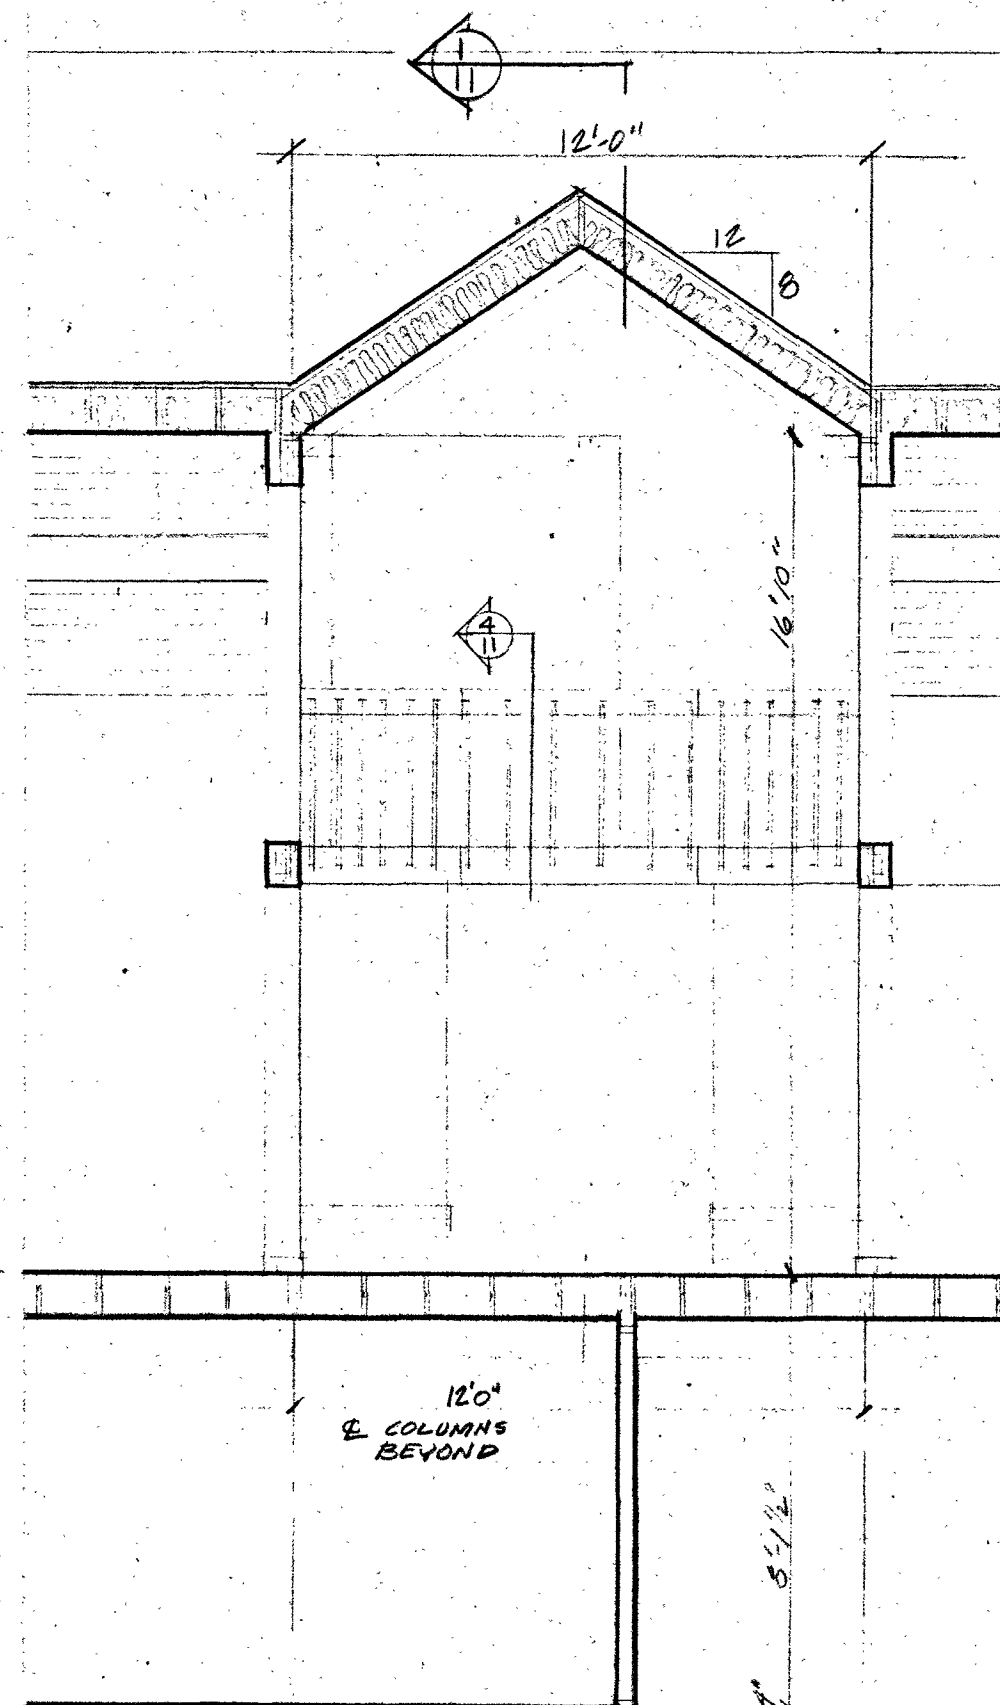


2 SECTION

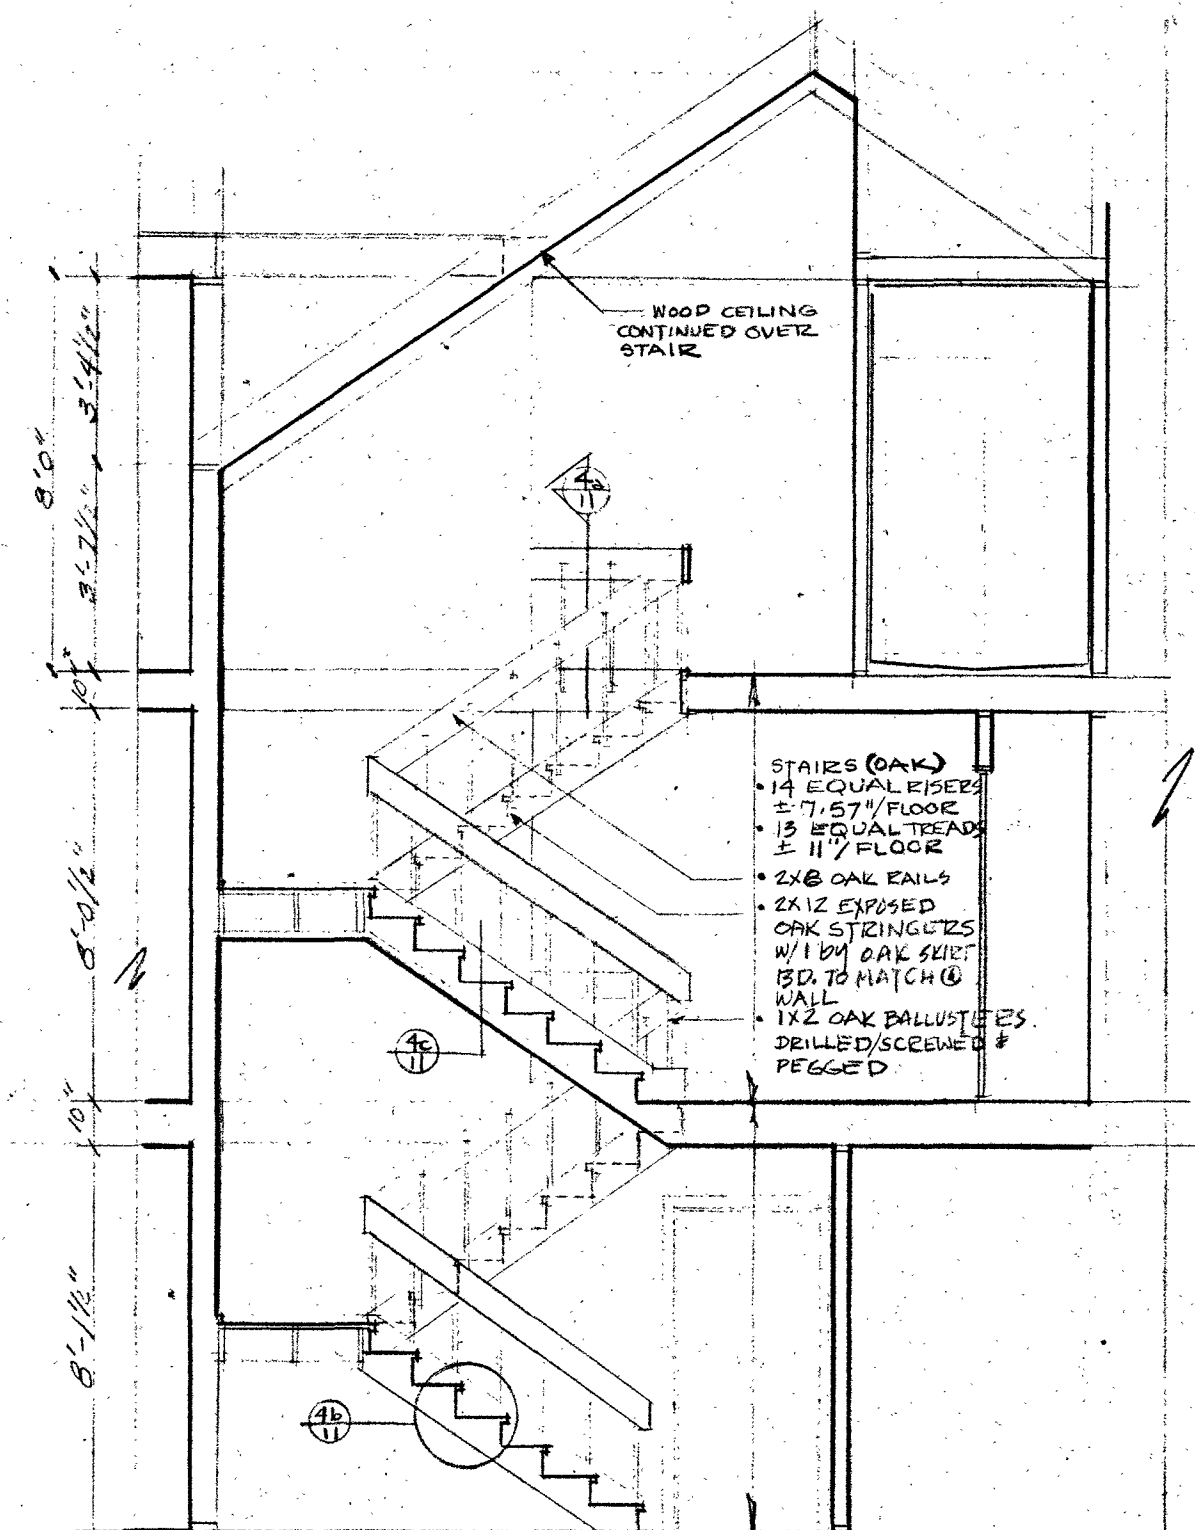


3 SECTION

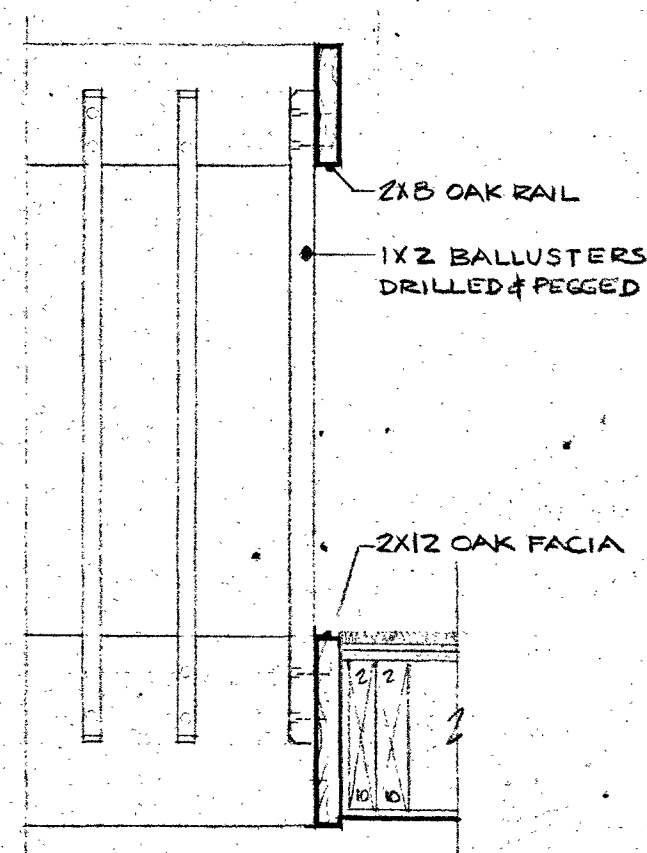


4a TYPICAL RAIL
DETAIL 1"=1'-0"

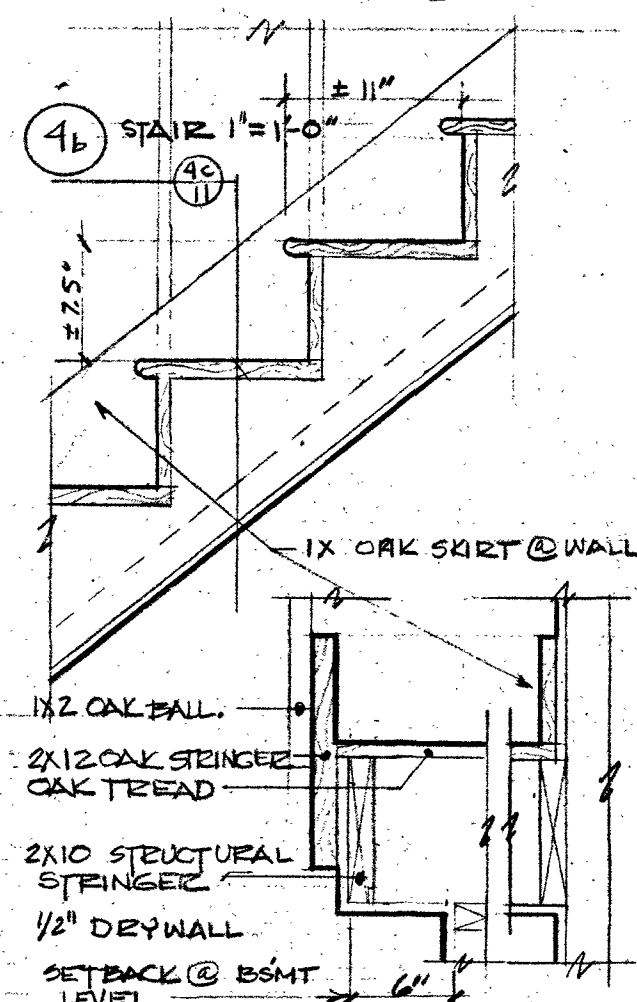


4b STAIR 1"=1'-0"

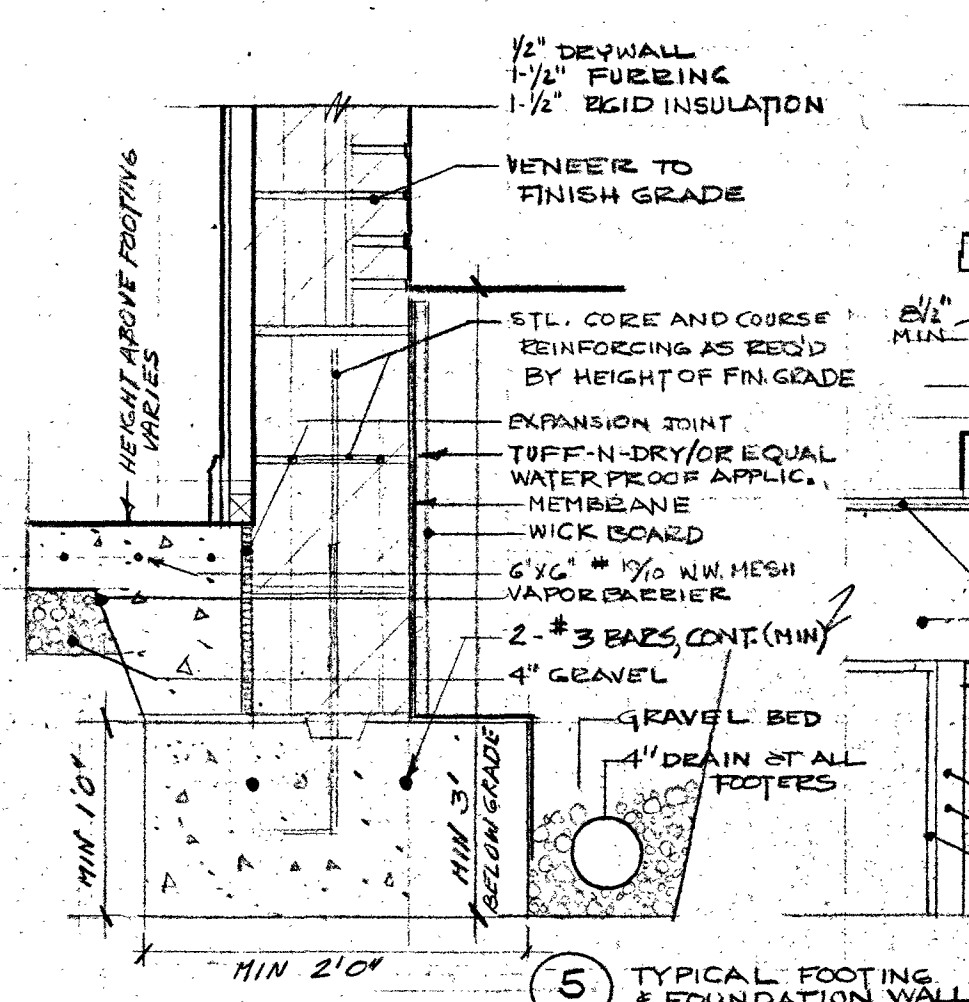

5 TYPICAL FOOTING
& FOUNDATION WALL
1"=1'-0"

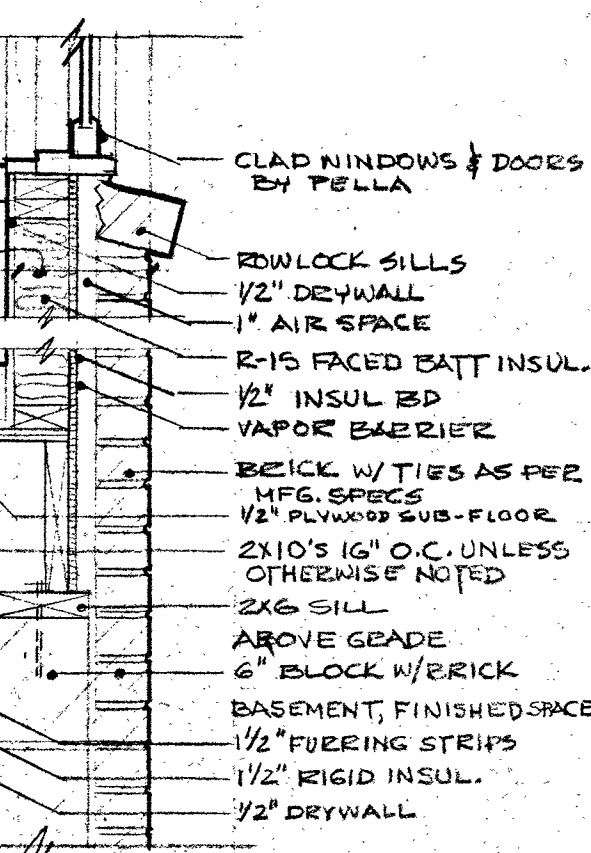


6 TYPICAL EXTERIOR WALL
& WINDOW SILL
1"=1'-0"

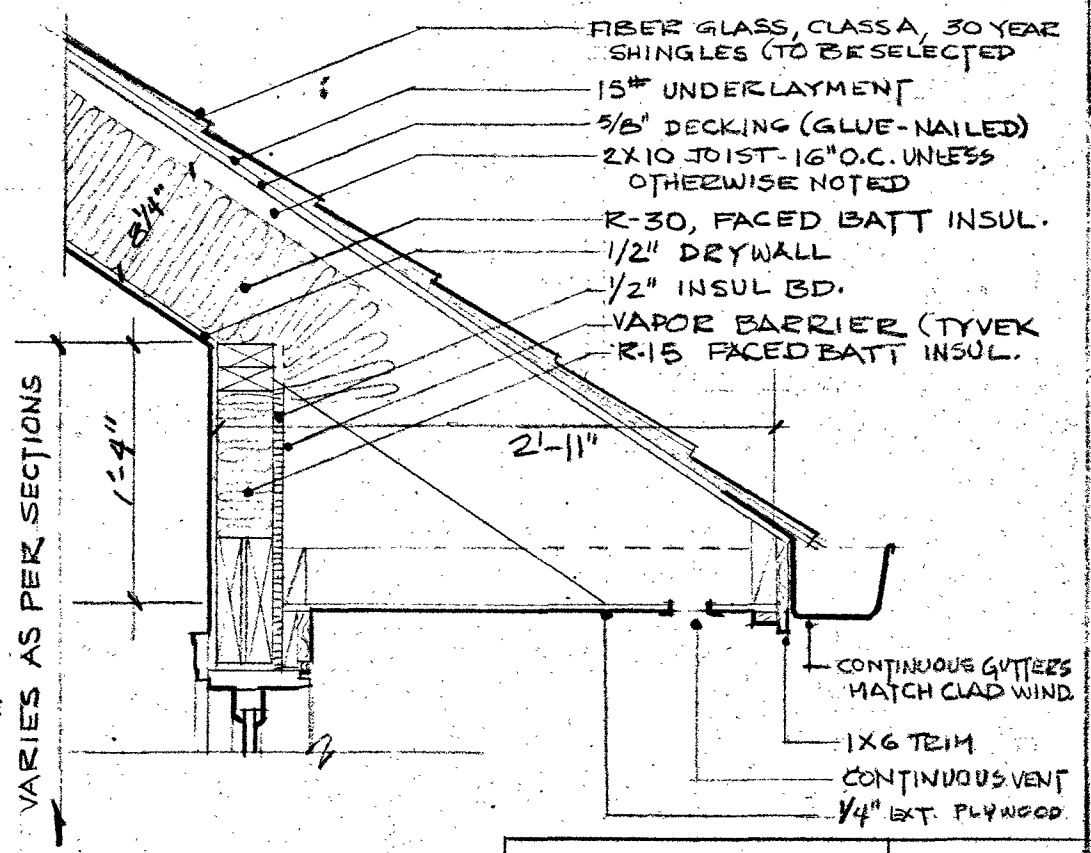

7 TYPICAL ROOF
SOFFIT
1"=1'-0"

MEIROVITCH
RESIDENCE
WARREN R KARK
ARCHITECT

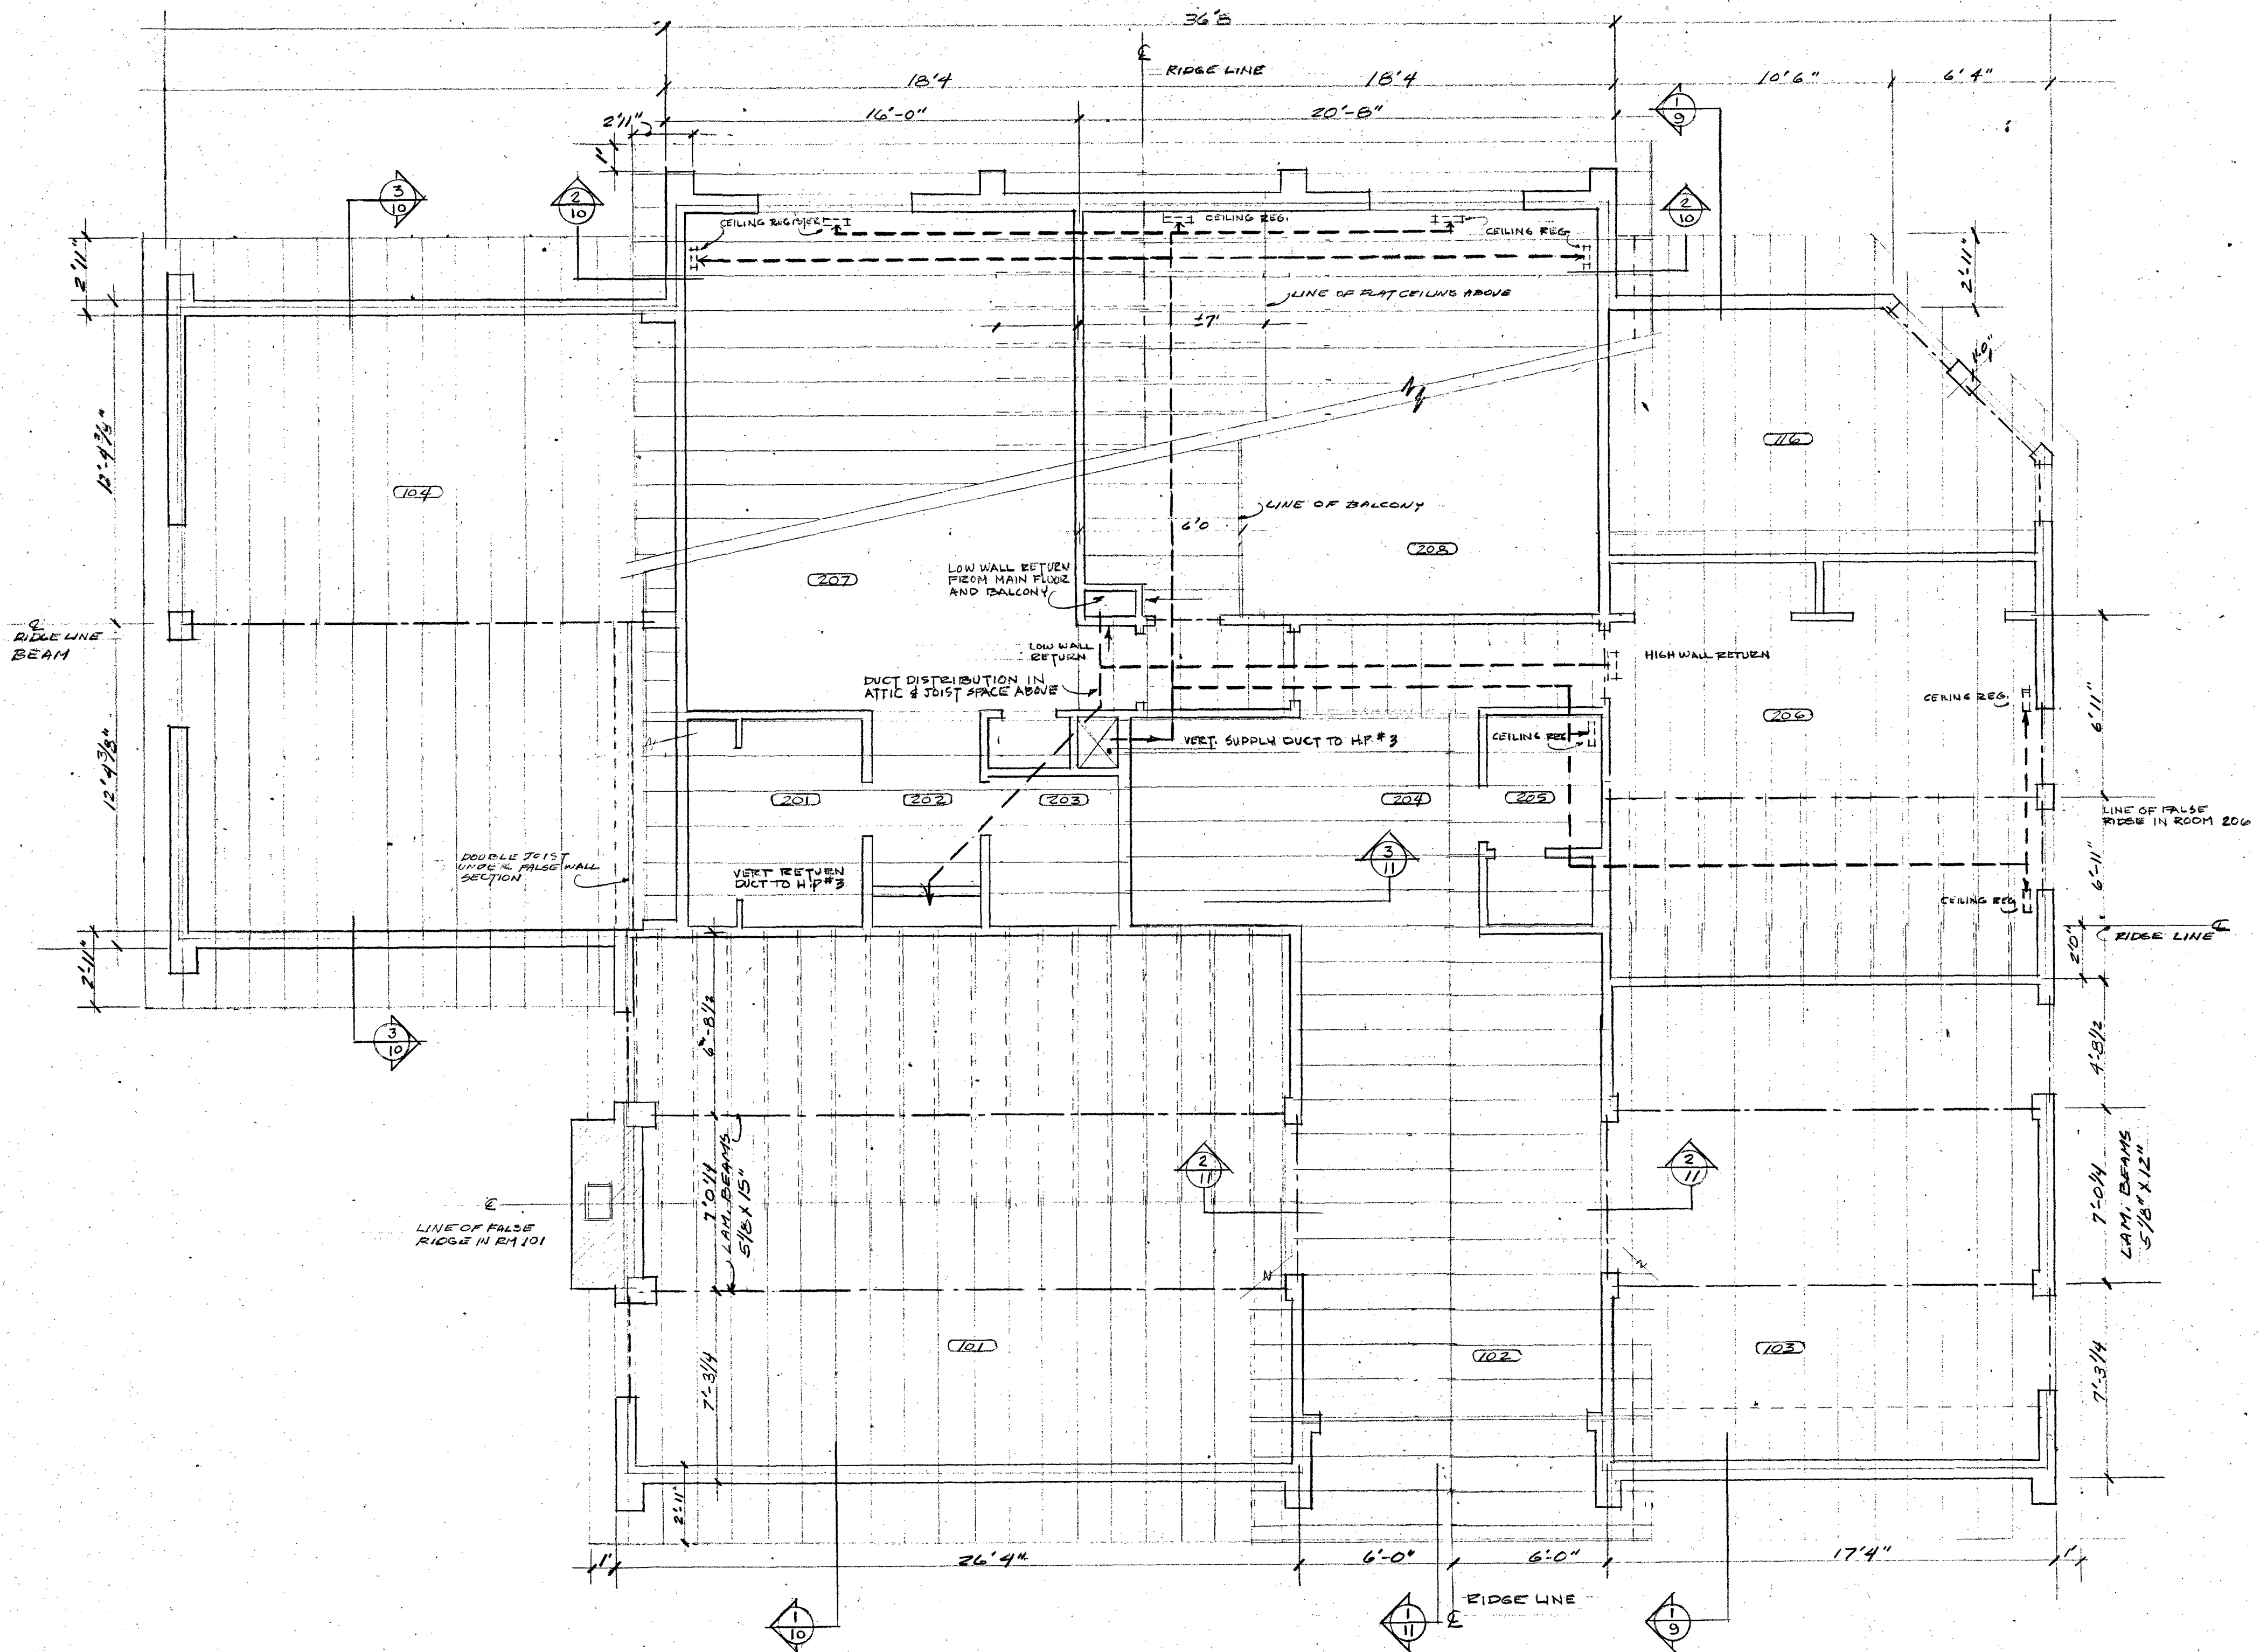

1 ROOF/CEILING FRAMING PLAN

MEIROVITCH
RESIDENCE
WARREN R KARK
ARCHITECT